


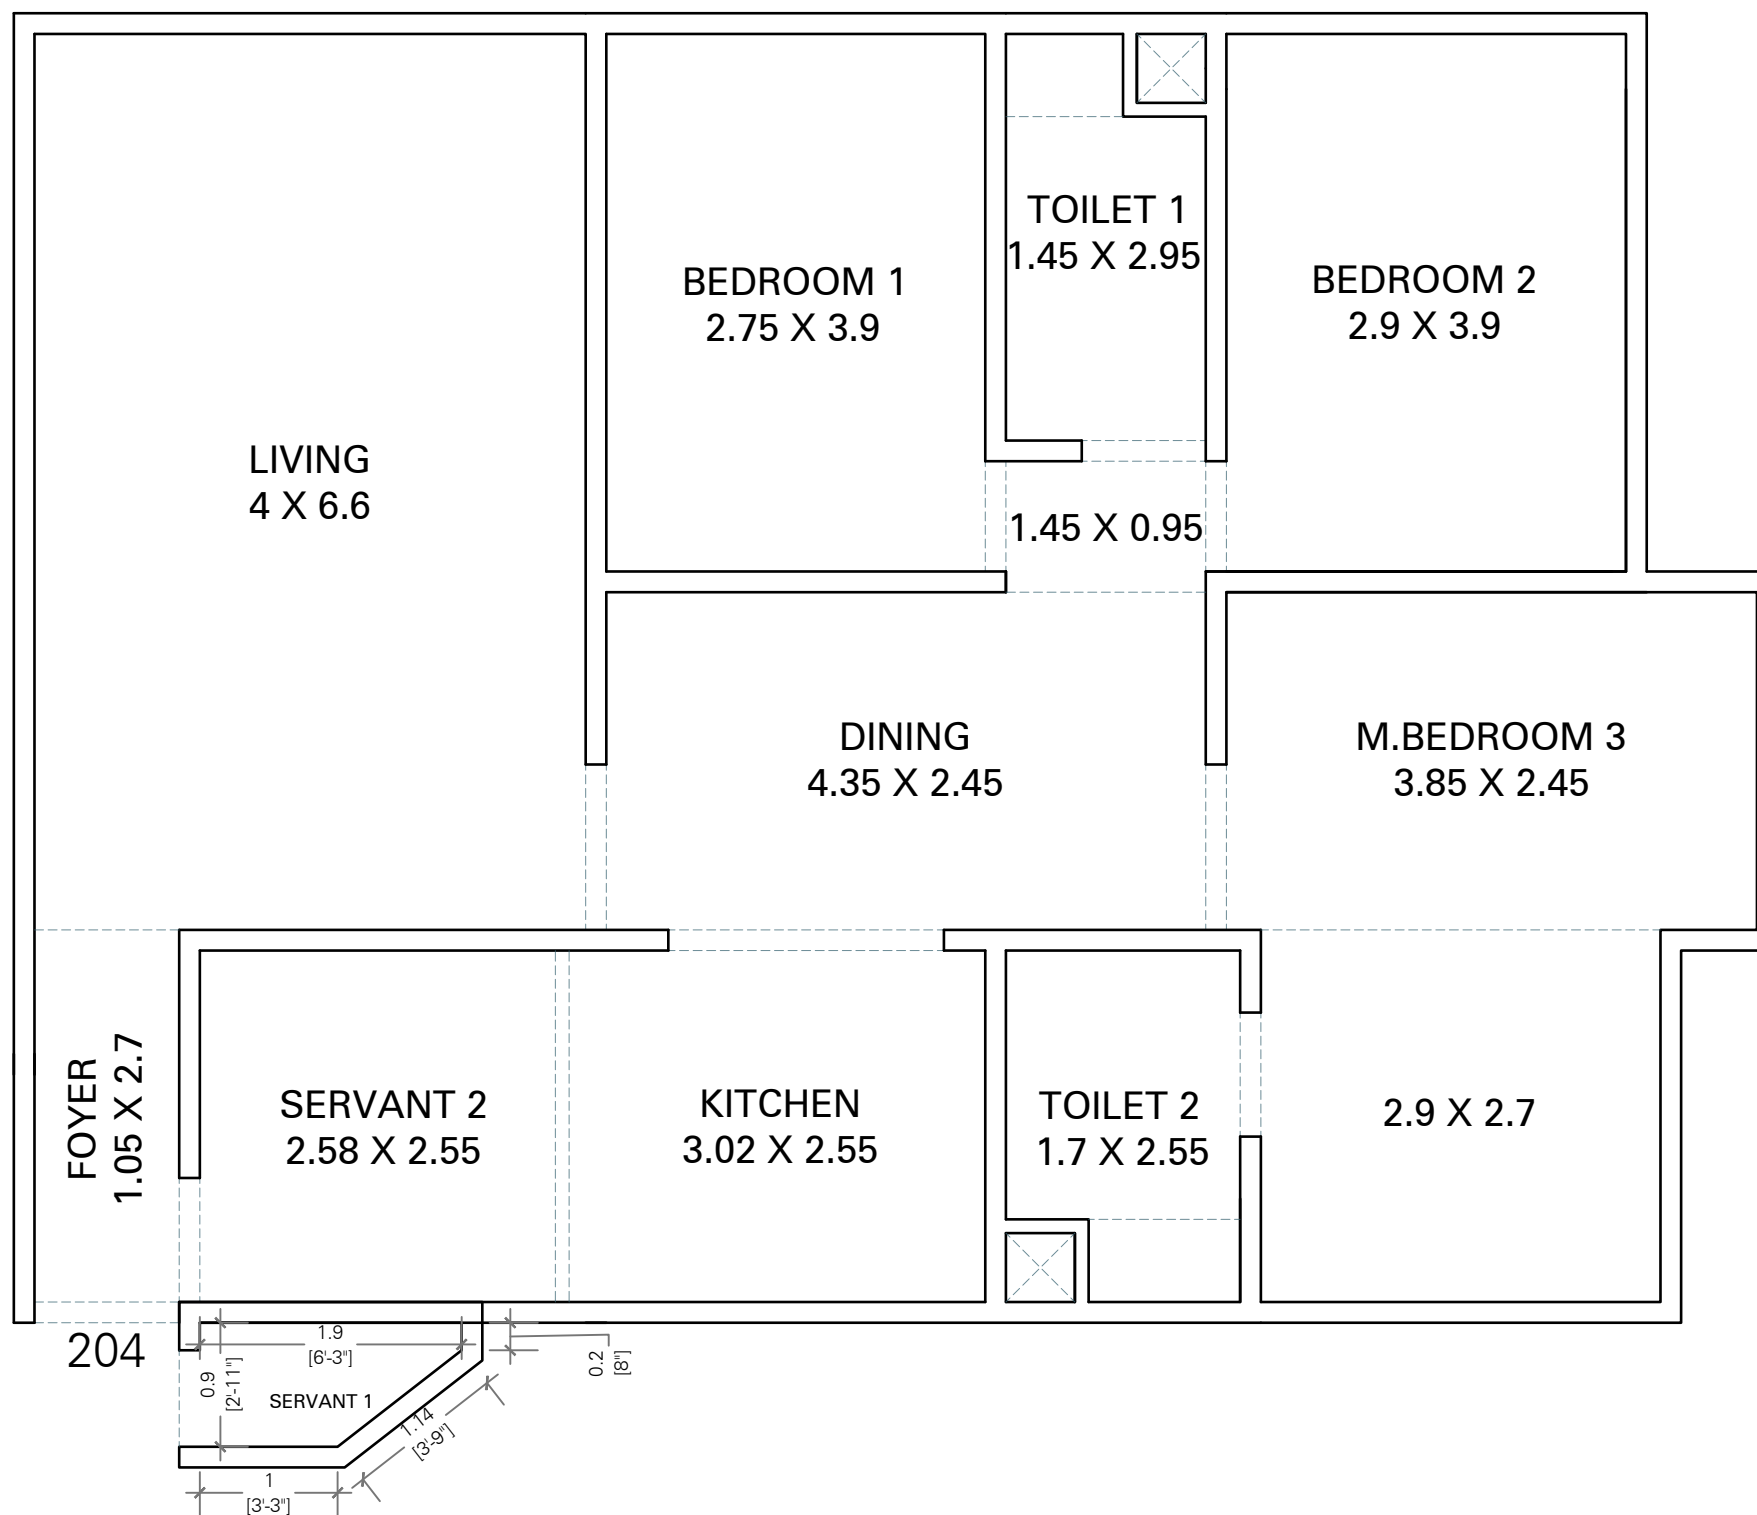


A BUILDING (204)			
UNIT ACCOMODATION	ROOM DIMENSION	CARPET AREA IN SQ.M.	CARPET AREA IN SQ.FT.
ENTRANCE FOYER	1.05 X 2.7	2.835	30.516
LIVING	4 X 6.6	26.414	284.320
SERVANT 1	avg.1.55 X 0.9	1.395	15.016
SERVANT 2	2.58 X 2.55	6.579	70.816
KITCHEN	3.02 X 2.55	7.701	82.894
DINING	4.35 X 2.45	10.657	114.712
INTERNAL PASSAGE	1.45 X 0.95	1.377	14.822
BEDROOM 1	2.75 X 3.9	10.725	115.444
TOILET 1	1.45 X 2.35	3.407	36.673
TOILET CORNER 1	0.85 X 0.6	0.510	5.490
BEDROOM 2	2.9 X 3.9	11.310	121.741
M.BEDROOM 3	3.85 X 2.45	9.432	101.526
M.BEDROOM 3 CORNER	2.9 X 2.7	7.830	84.282
TOILET 2	1.7 X 1.95	3.315	35.683
TOILET CORNER 2	1.1 X 0.6	0.660	7.104
DOOR JAMS		1.718	18.493
USEABLE CARPET AREA		105.87	1139.53

NOTE :

- (1) In Servant 1 we have consider the average length and breadth of that particular room, because one corner of the room is in acute angle.


A BUILDING

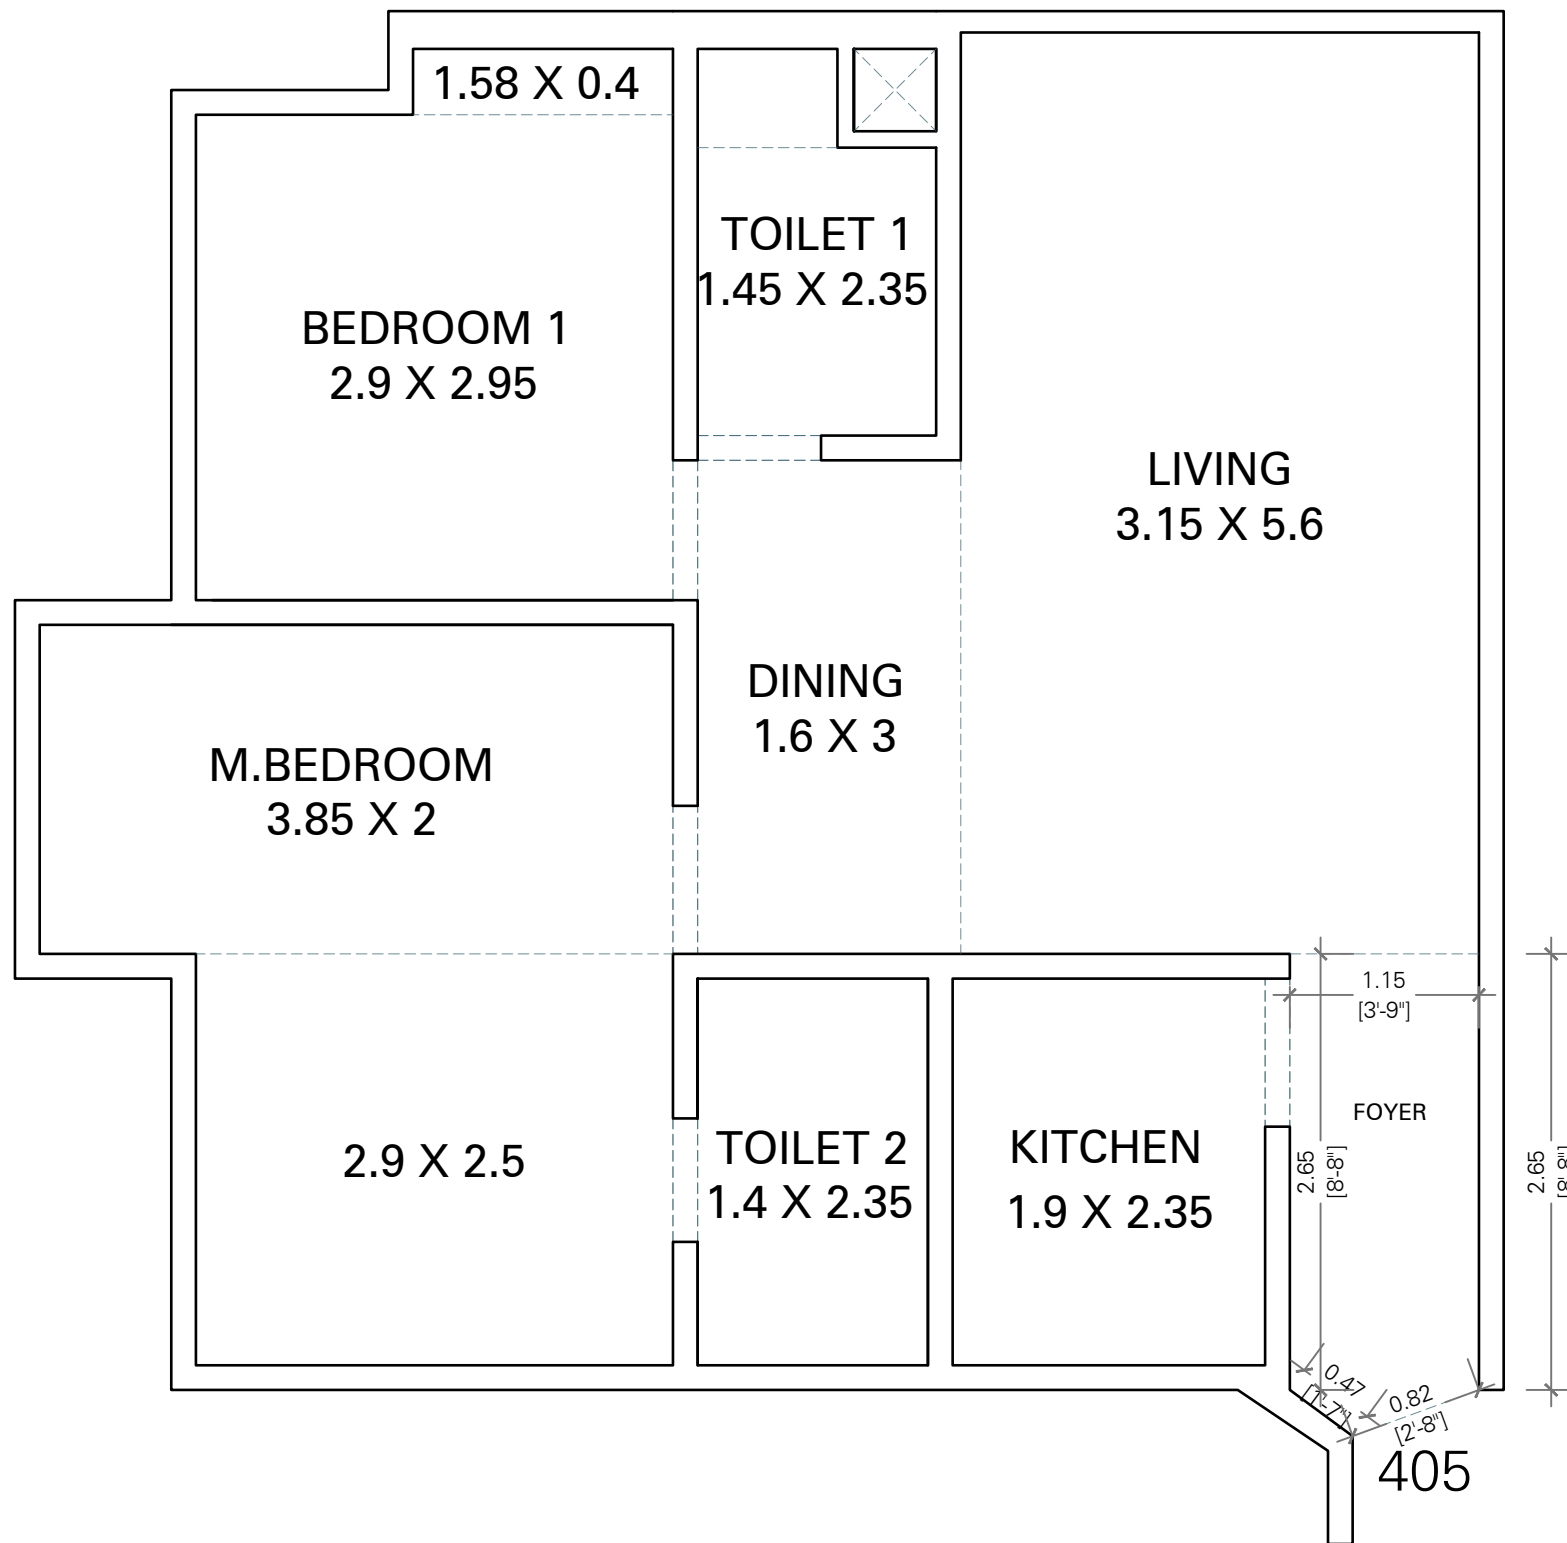

B1 BUILDING (405)			
UNIT ACCOMODATION	ROOM DIMENSION	CARPET AREA IN SQ.M.	CARPET AREA IN SQ.FT.
ENTRANCE FOYER	1.15 X 2.79 avg.	3.209	34.542
LIVING	3.15 X 5.6	17.640	189.877
KITCHEN	1.9 X 2.35	4.465	48.061
DINING	1.6 X 3	4.800	51.667
BEDROOM 1	2.9 X 2.95	8.555	92.086
BEDROOM 1 CORNER	1.58 X 0.4	0.632	6.803
TOILET 1	1.45 X 1.75	2.538	27.319
TOILET 1 CORNER	0.85 X 0.6	0.510	5.490
M.BEDROOM	3.85 X 2	7.700	82.883
M.BEDROOM CORNER	2.9 X 2.5	7.250	78.039
TOILET 2	1.4 X 2.35	3.290	35.414
DOOR JAMS		0.622	6.695
USEABLE CARPET AREA		61.21	658.88

NOTE :
 (1) In Entrance foyer we have consider the average length and breath of that particular room, because one corner of the room is in acute angle.

B1 BUILDING

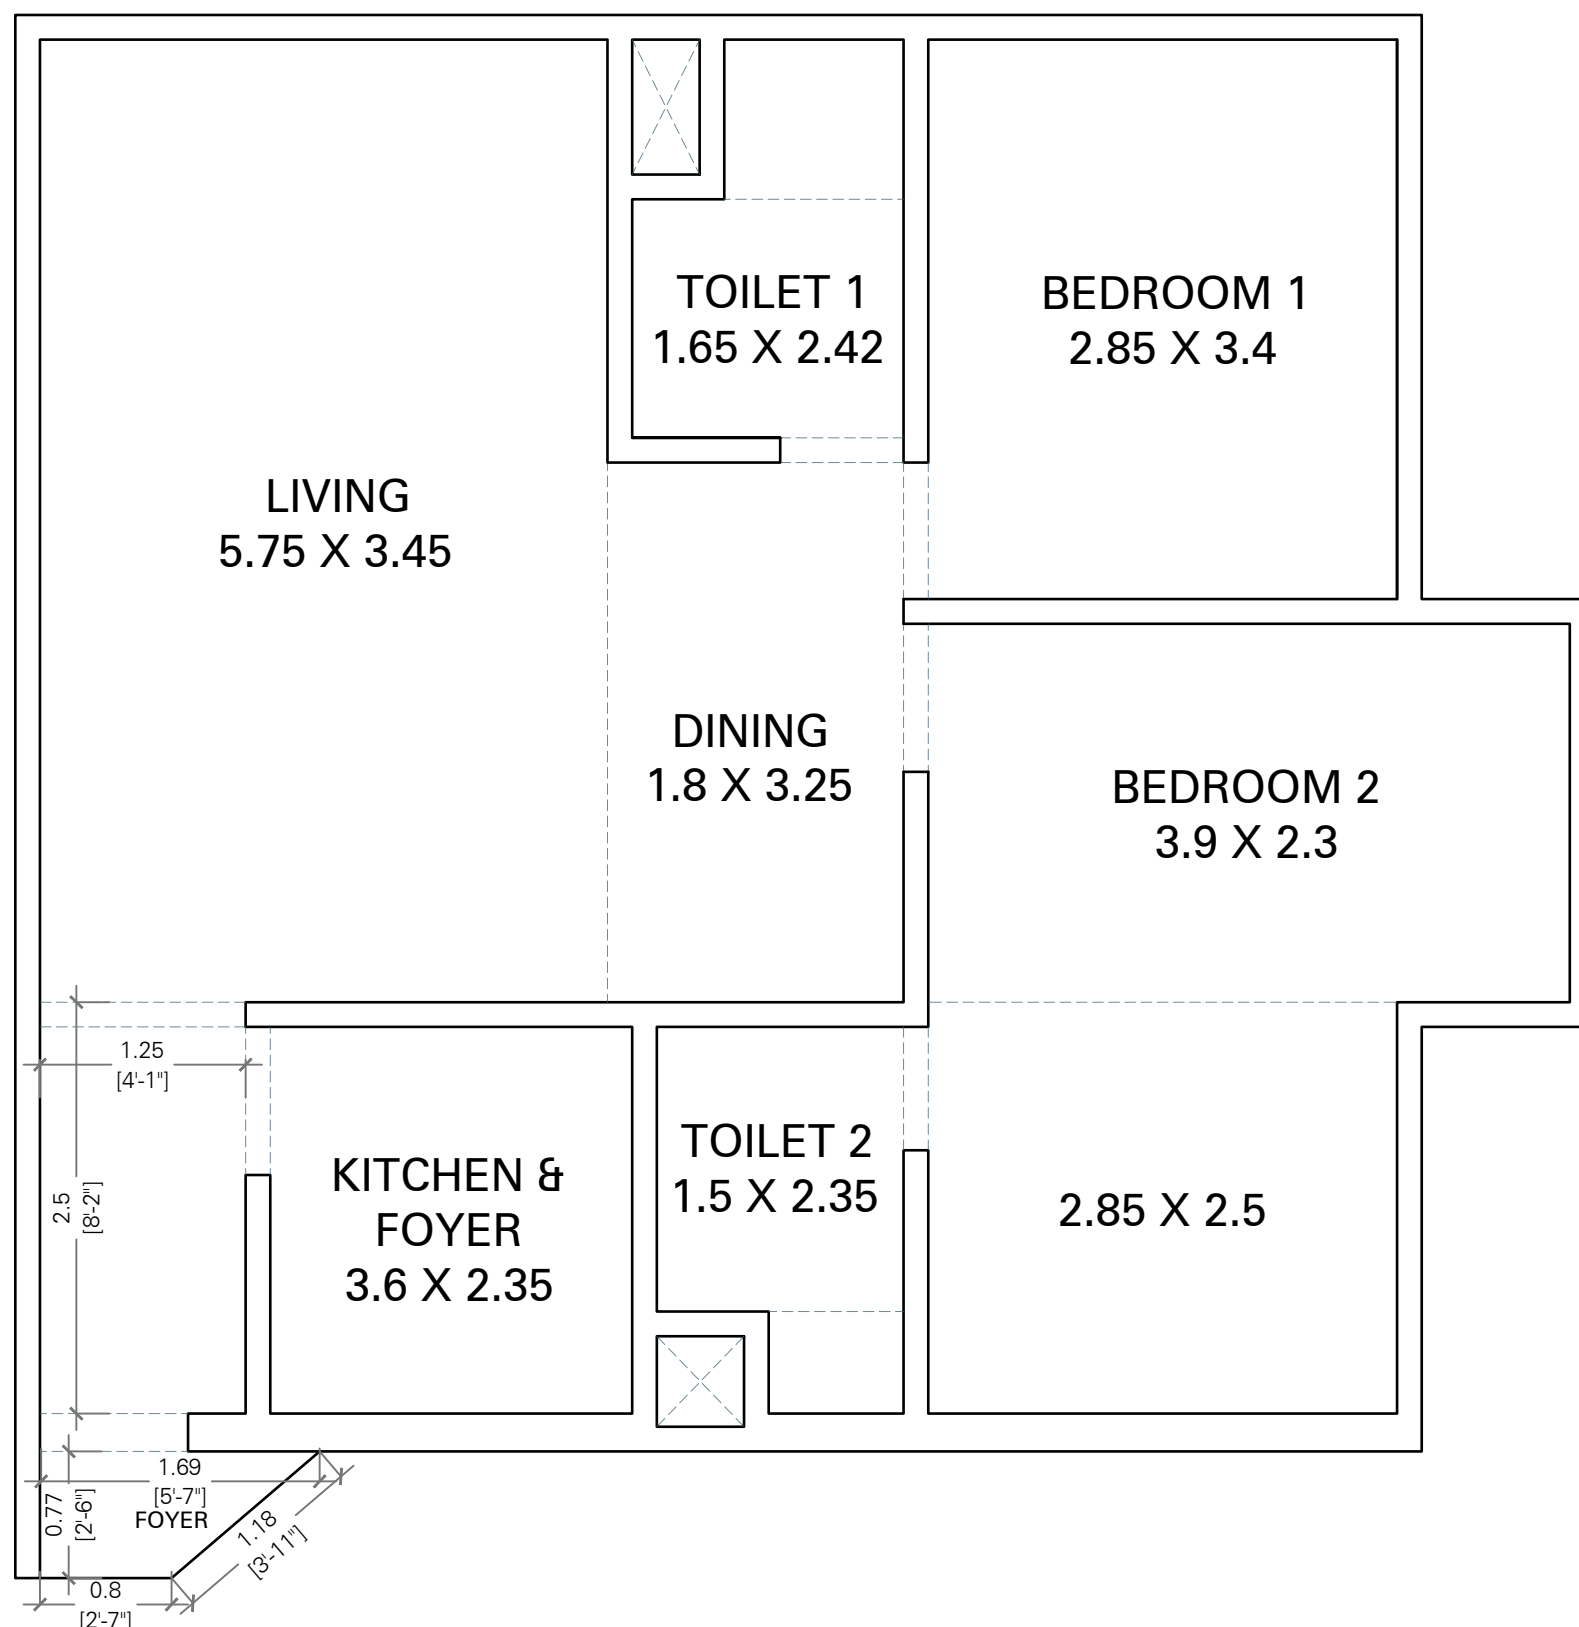


B2 BUILDING 306			
UNIT ACCOMODATION	ROOM DIMENSION	CARPET AREA IN SQ.M.	CARPET AREA IN SQ.FT.
ENTRANCE FOYER	avg.1.249 X 0.77	0.962	10.355
LIVING	5.75 X 3.45	20.182	217.239
KITCHEN & FOYER	3.6 X 2.35	8.460	91.063
DINING	1.8 X 3.25	5.904	63.551
BEDROOM 1	2.85 X 3.4	9.690	104.303
TOILET 1	1.65 X 1.45	2.393	25.758
TOILET 1 CORNER	1.09 X 0.97	1.057	11.378
BEDROOM 2	3.9 X 2.3	8.970	96.553
BEDROOM 2 CORNER	2.85 X 2.5	7.125	76.694
TOILET 2	1.5 X 1.73	2.595	27.933
TOILET 2 CORNER	0.82 X 0.62	0.508	5.468
DOOR JAMS		0.870	9.365
USEABLE CARPET AREA		68.72	739.66

NOTE :

- (1) In Entrance foyer we have consider the average length and breath of that particular room, because one corner of the room is in acute angle.


B2 BUILDING

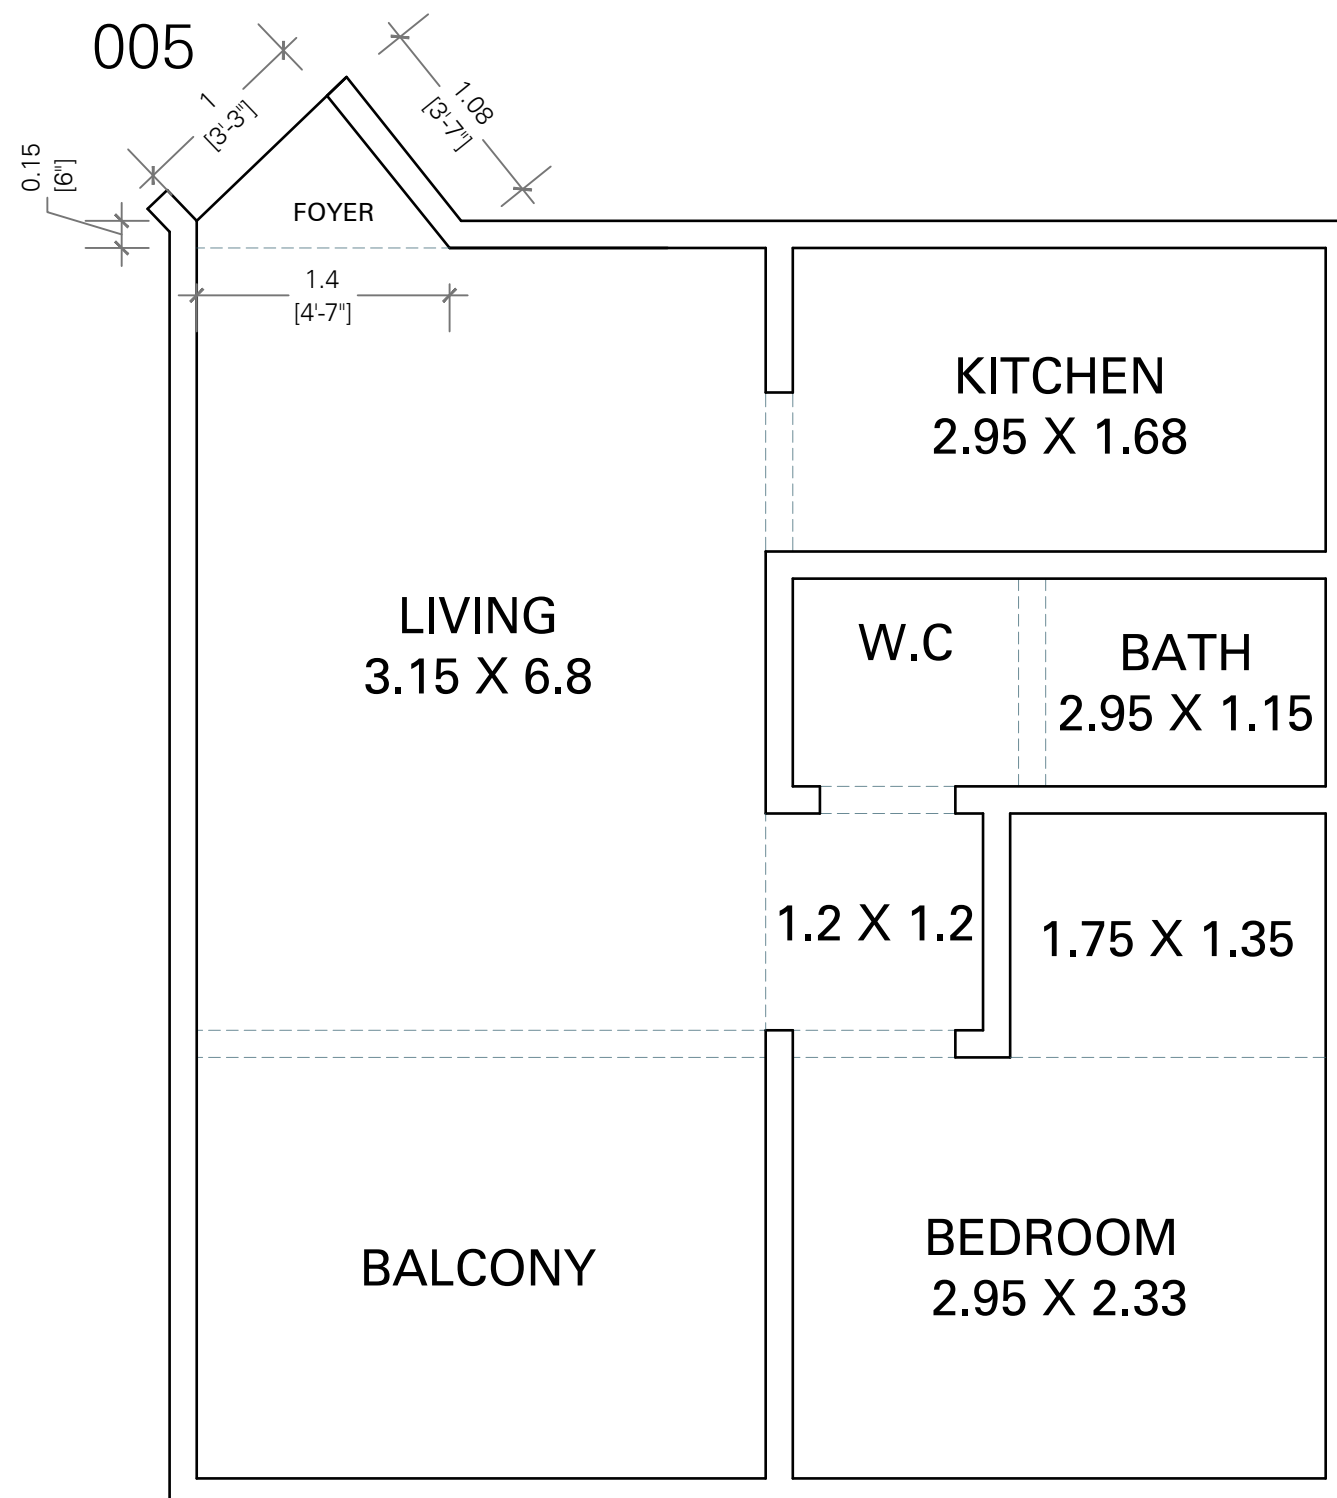


C1 BUILDING (005)			
UNIT ACCOMODATION	ROOM DIMENSION	CARPET AREA IN SQ.M.	CARPET AREA IN SQ.FT.
ENTRANCE FOYER	1.40 X 0.46 AVG.	0.644	6.932
LIVING & BALCONY	3.15 X 6.8	21.451	230.899
KITCHEN	2.95 X 1.68	4.956	53.346
BATH & WC	2.95 X 1.15	3.393	36.522
BEDROOM	2.95 X 2.33	6.874	73.992
BEDROOM CORNER	1.75 X 1.35	2.358	25.382
PASSAGE	1.2 X 1.2	1.444	15.543
DOOR JAMS		0.380	4.090
USEABLE CARPET AREA		41.50	446.71

NOTE :

- (1) In Entrance foyer we have consider the average length and breath of that particular room, because one corner of the room is in acute angle.

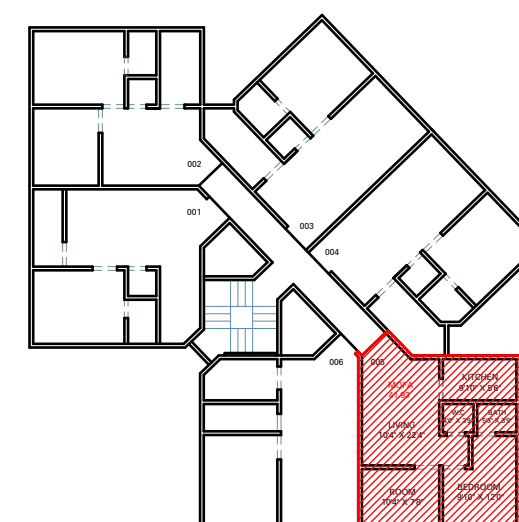


C1 BUILDING

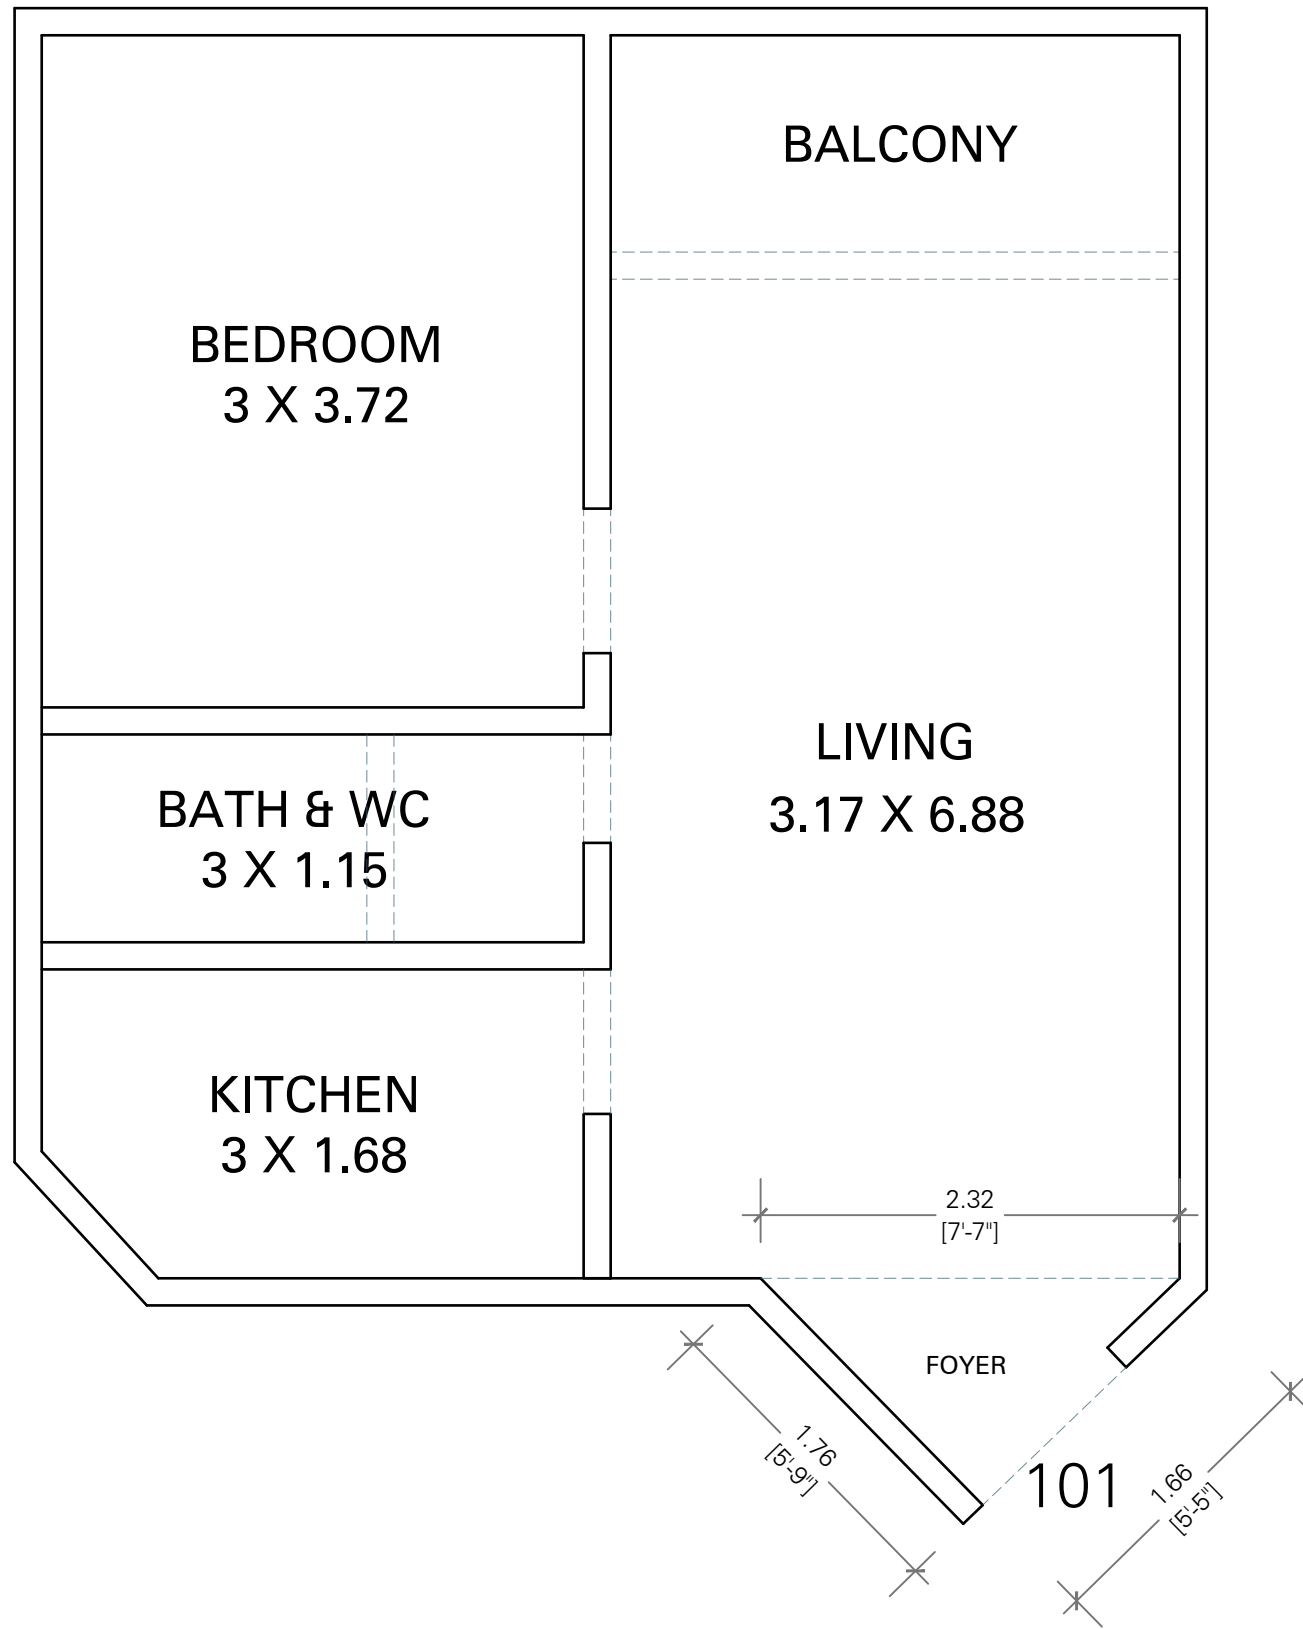


C5 BUILDING (101)			
UNIT ACCOMODATION	ROOM DIMENSION	CARPET AREA IN SQ.M.	CARPET AREA IN SQ.FT.
ENTRANCE FOYER	1.76 X 0.853 AVG.	1.503	16.178
LIVING & BALCONY	3.17 X 6.88	21.672	233.277
KITCHEN	3 X 1.68	4.903	52.776
BATH & WC	3 X 1.15	3.450	37.136
BEDROOM	3 X 3.72	11.160	120.126
DOOR JAMS		0.330	3.552
USEABLE CARPET AREA		43.02	463.05

NOTE :
 (1) In Entrance foyer we have consider the average length and breath of that particular room, because one corner of the room is in acute angle.

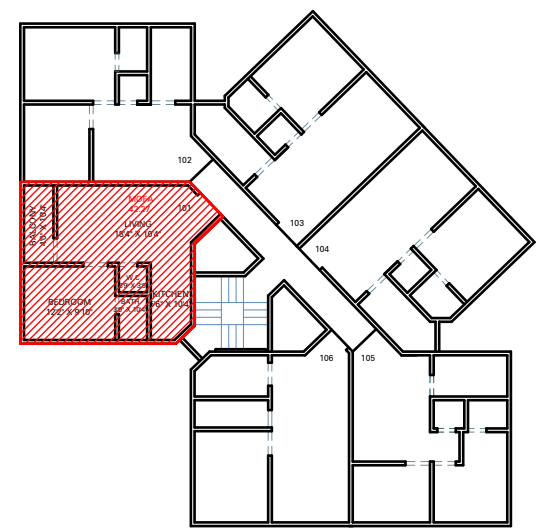


C5 BUILDING

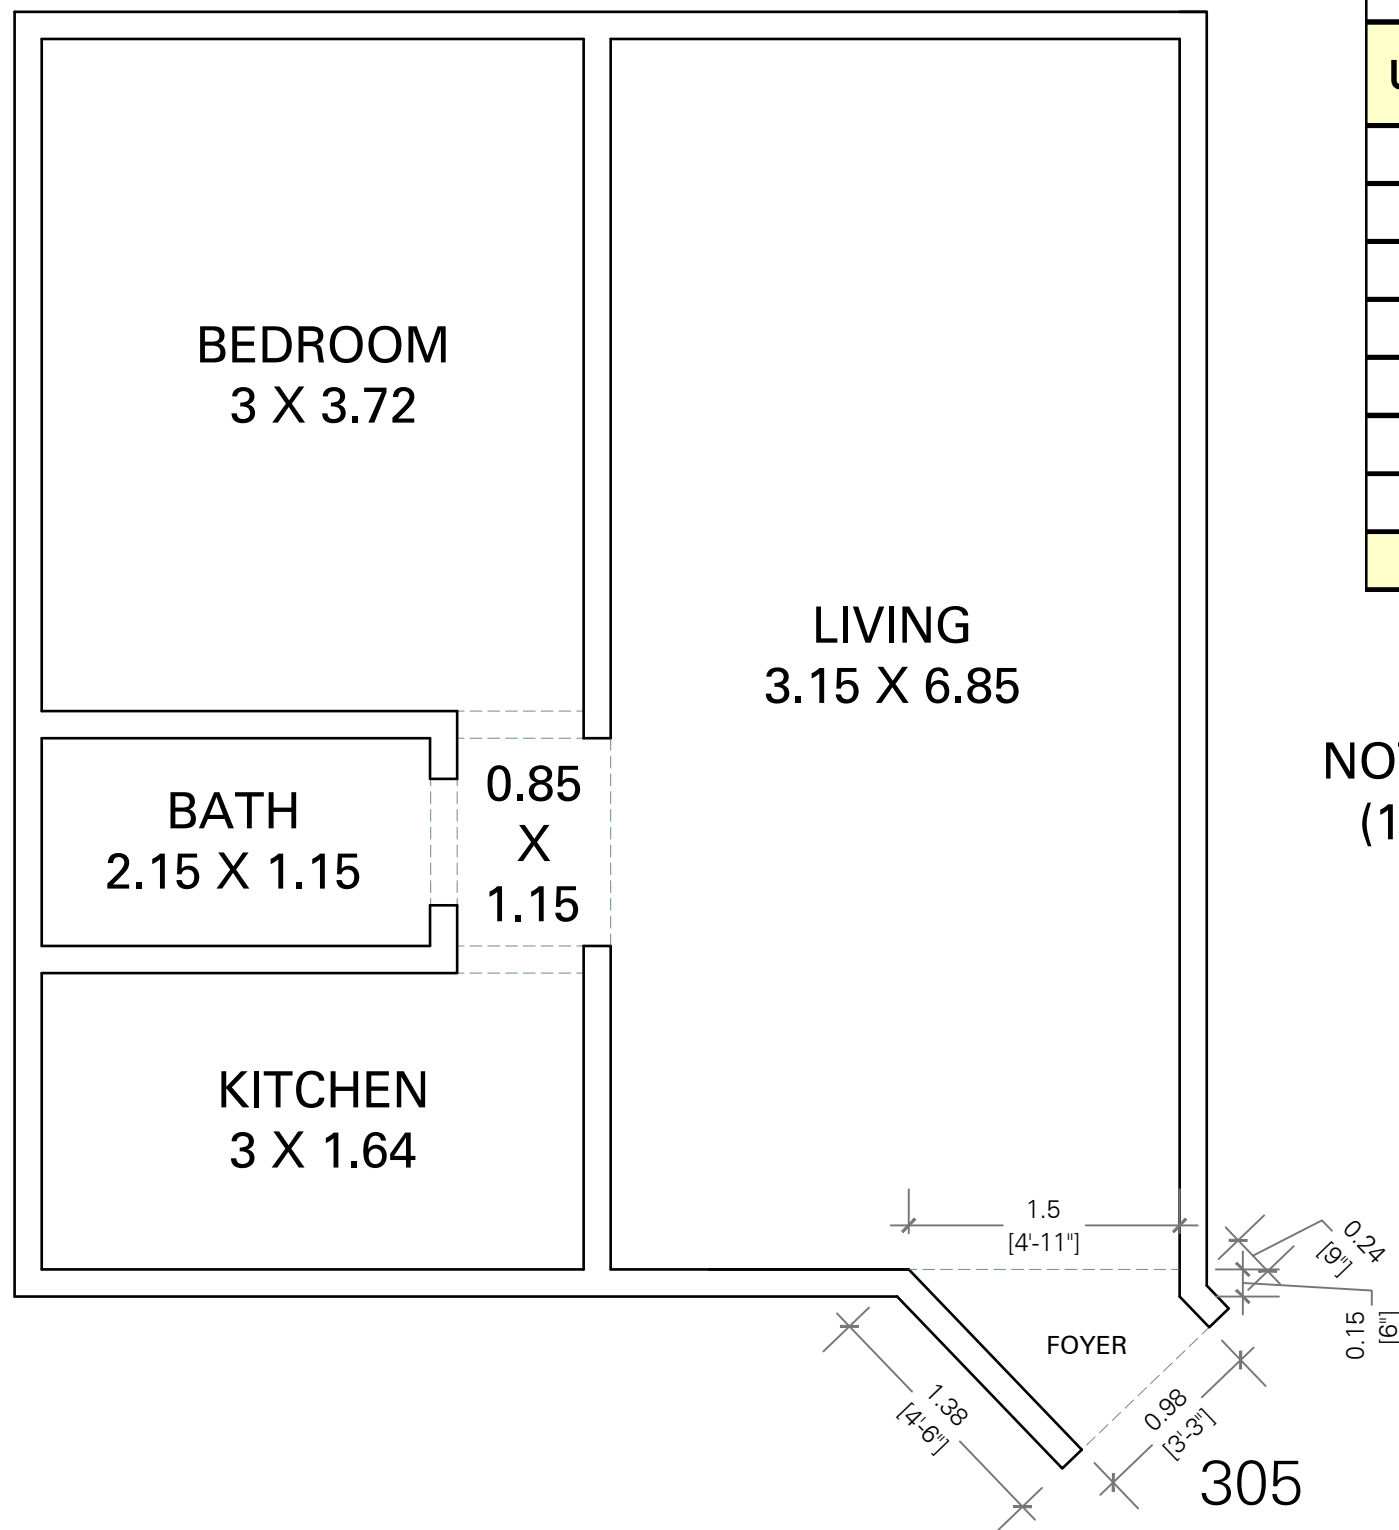


C6 BUILDING (305)			
UNIT ACCOMODATION	ROOM DIMENSION	CARPET AREA IN SQ.M.	CARPET AREA IN SQ.FT.
ENTRANCE FOYER	1.38X0.655AVG.	0.905	9.741
LIVING	3.15 X 6.85	21.452	230.909
KITCHEN	3 X 1.64	4.920	52.959
BATH	2.15 X 1.15	2.472	26.609
BEDROOM	3 X 3.72	11.160	120.126
PASSAGE	0.85 X 1.15	0.978	10.527
DOOR JAMS		0.300	3.229
USEABLE CARPET AREA		42.19	454.10

NOTE :


(1) In Entrance foyer we have consider the average length and breath of that particular room, because one corner of the room is in acute angle.

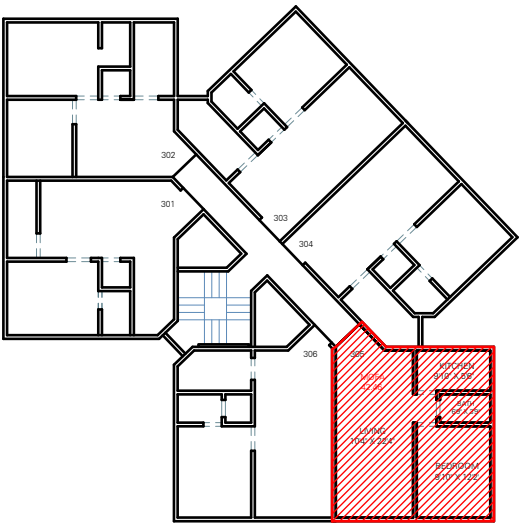


C6 BUILDING

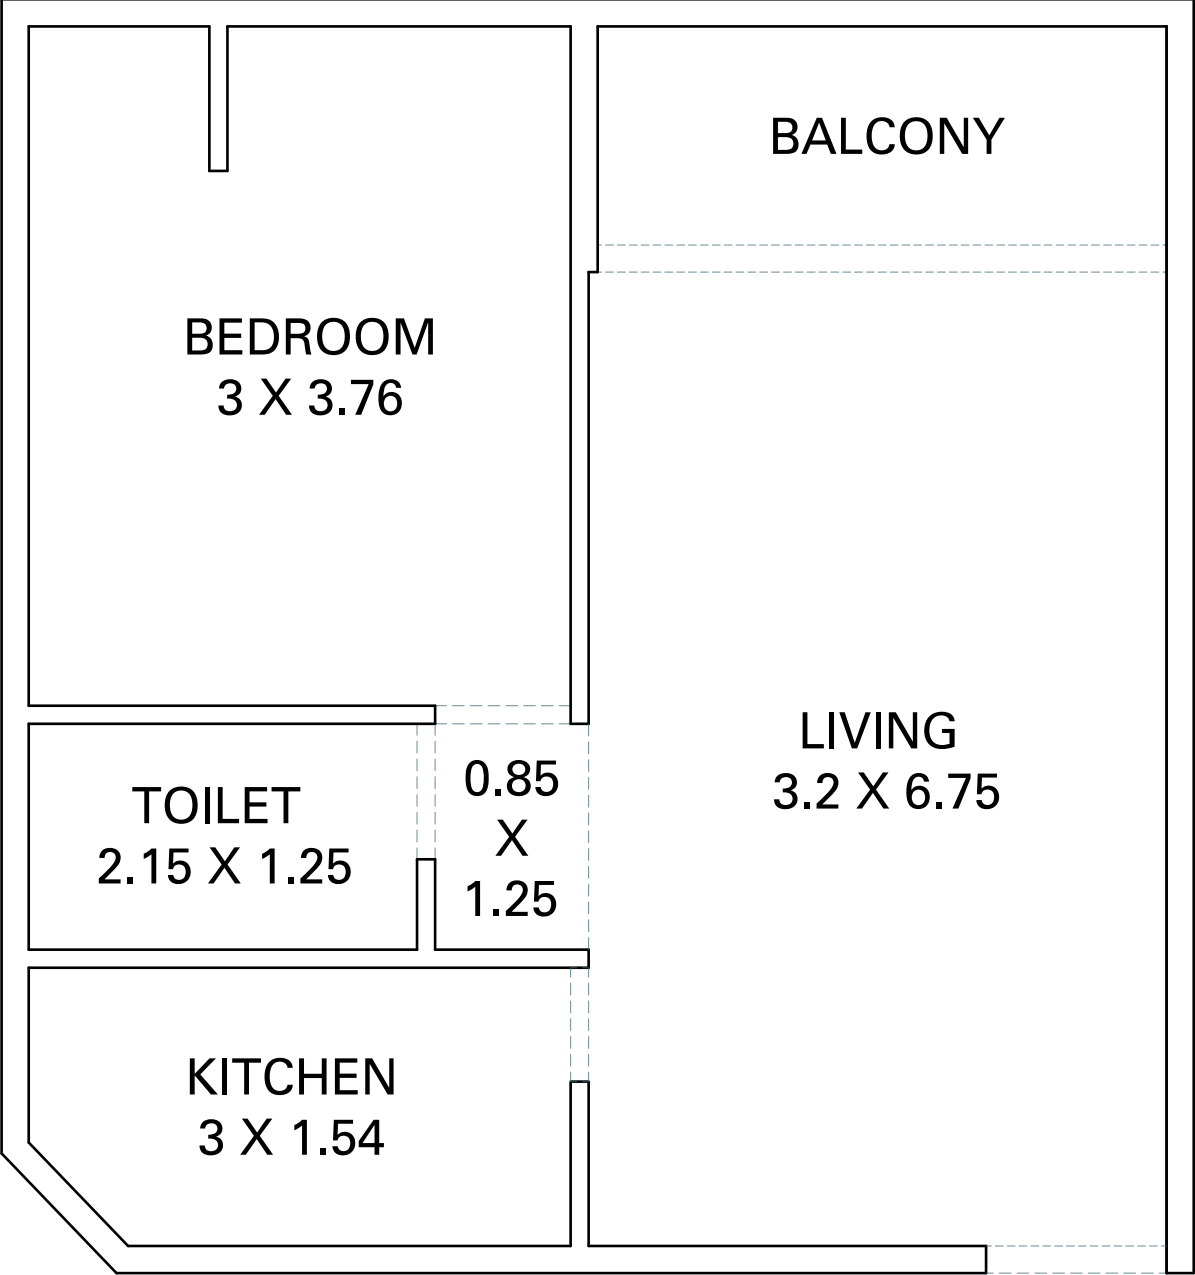


C8 BUILDING (101)			
UNIT ACCOMODATION	ROOM DIMENSION	CARPET AREA IN SQ.M.	CARPET AREA IN SQ.FT.
LIVING	3.2 X 6.75	21.532	231.770
KITCHEN	3 X 1.54	4.463	48.040
TOILET	2.15 X 1.25	2.688	28.934
BEDROOM	3 X 3.76	11.200	120.557
PASSAGE	0.85 X 1.15	1.062	11.431
DOOR JAMS		0.363	3.907
USEABLE CARPET AREA		41.31	444.64

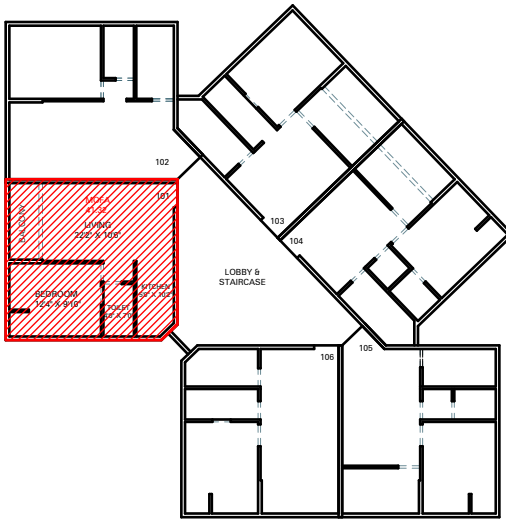


C8 BUILDING

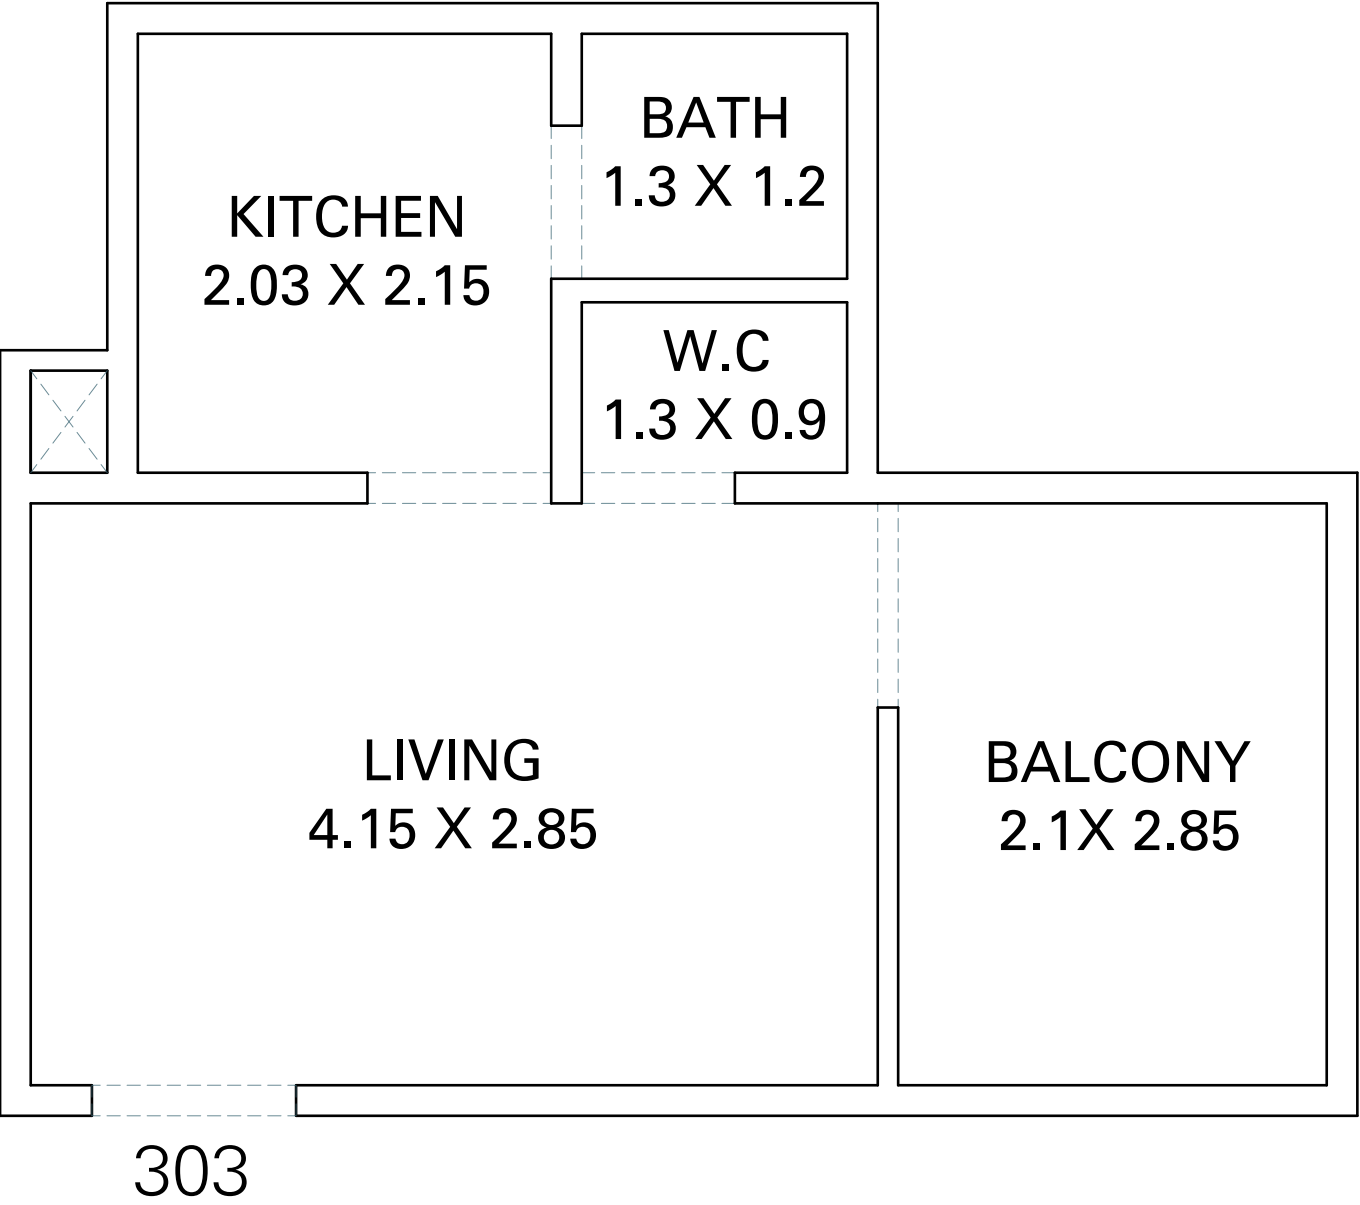


D1 BUILDING (303)			
UNIT ACCOMODATION	ROOM DIMENSION	CARPET AREA IN SQ.M.	CARPET AREA IN SQ.FT.
LIVING	4.15 X 2.85	11.828	127.317
KITCHEN	2.03 X 2.15	4.354	46.866
BATH	1.3 X 1.2	1.560	16.792
WC	1.3 X 0.9	1.086	11.690
BALCONY	2.1 X 2.85	5.985	64.423
DOOR JAMS		0.610	6.566
USEABLE CARPET AREA		25.42	273.65

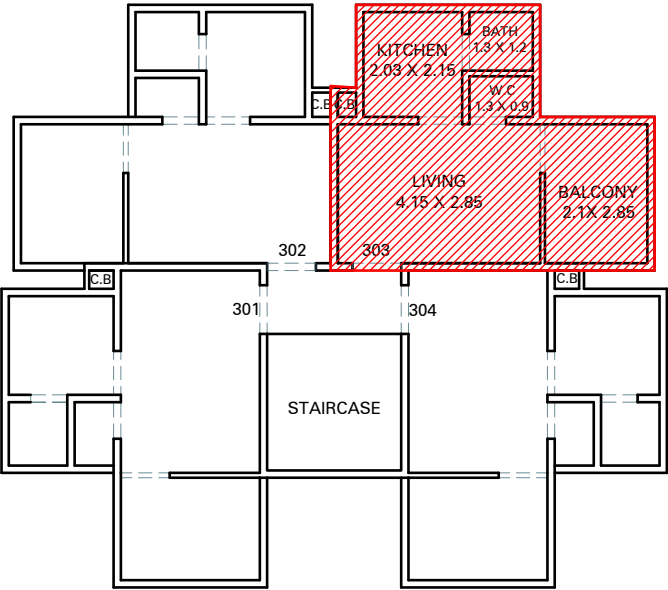


D1 BUILDING

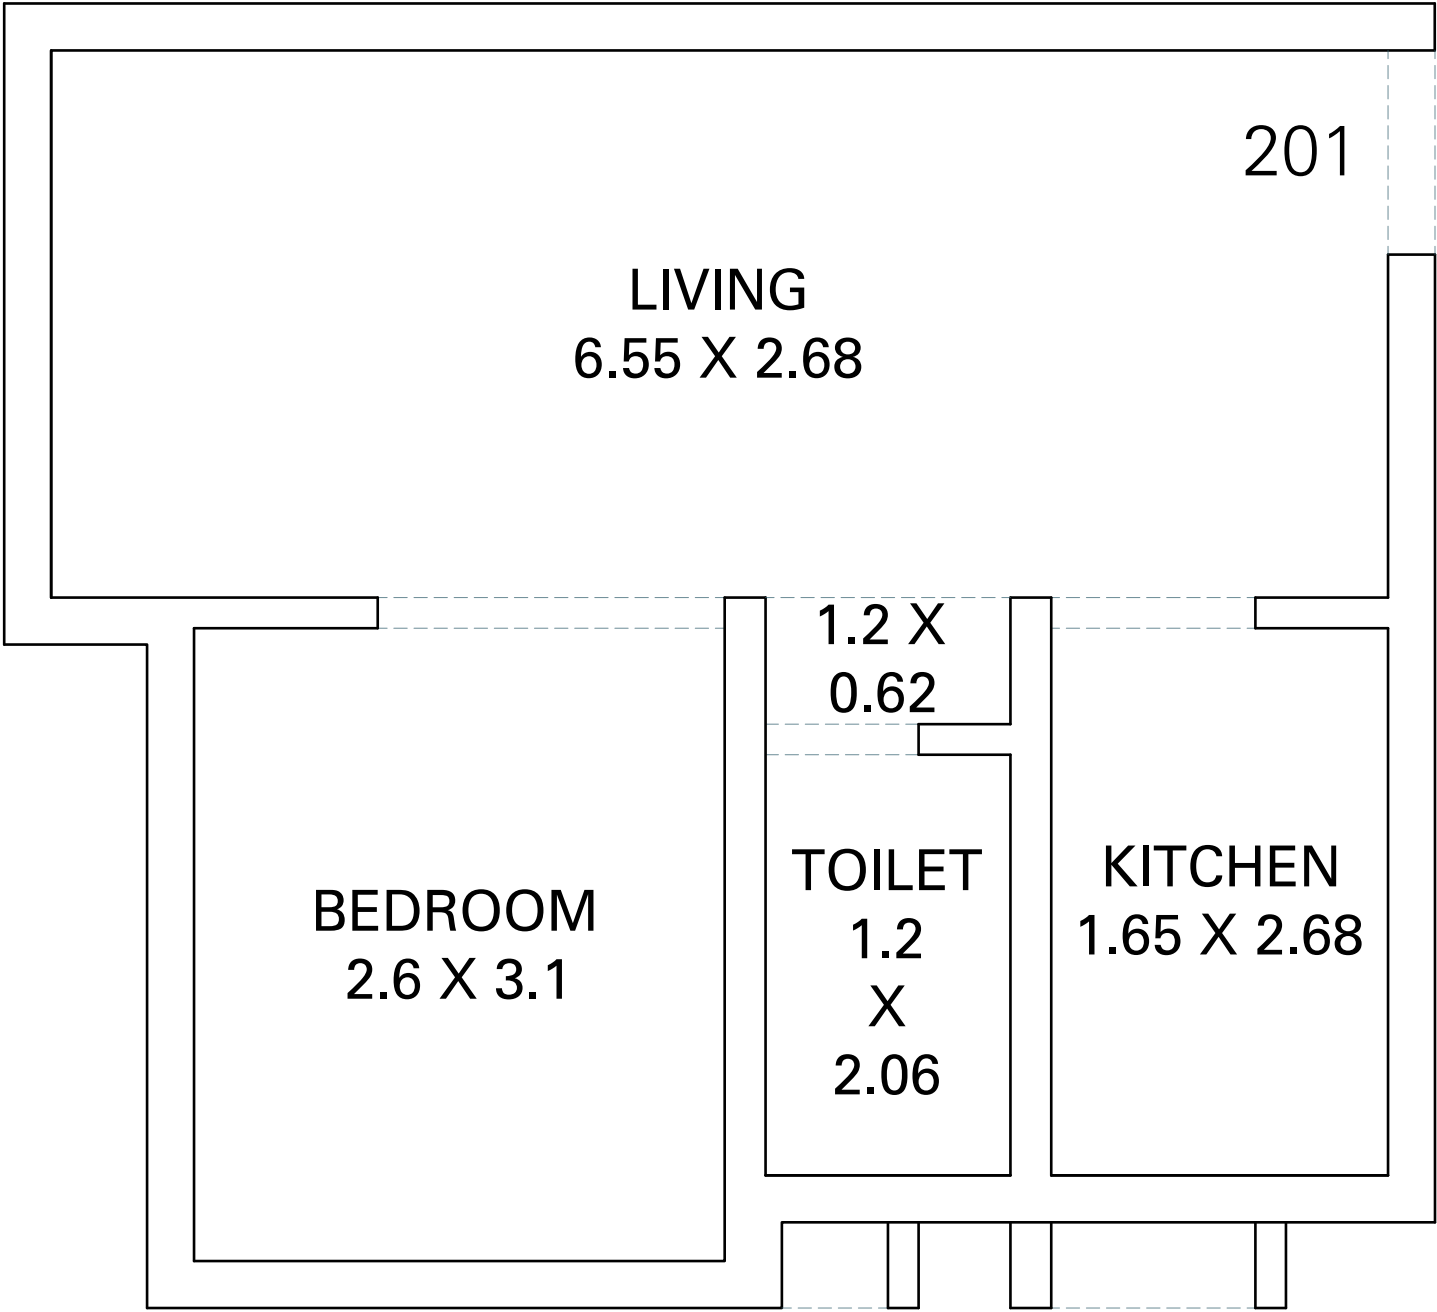


D2 BUILDING (201)			
UNIT ACCOMODATION	ROOM DIMENSION	CARPET AREA IN SQ.M.	CARPET AREA IN SQ.FT.
LIVING	6.55 x 2.68	17.554	188.951
KITCHEN	1.65 x 2.68	4.422	47.598
TOILET	1.2 X 2.06	2.472	26.609
PASSAGE	1.2 X 0.62	0.744	8.008
BEDROOM	2.6 X 3.1	8.060	86.758
DOOR JAMS		0.750	8.073
USEABLE CARPET AREA		34.00	366.00

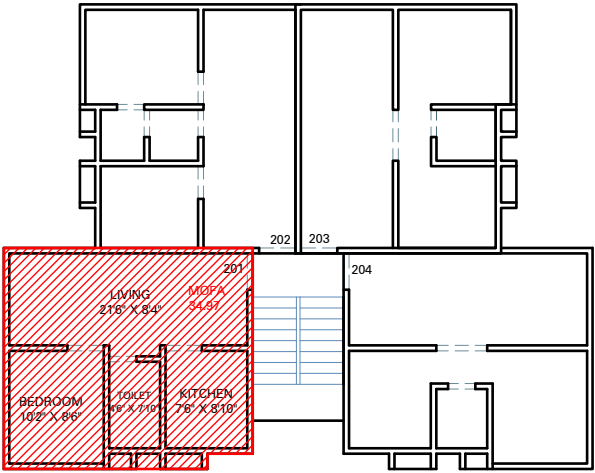


D2 BUILDING

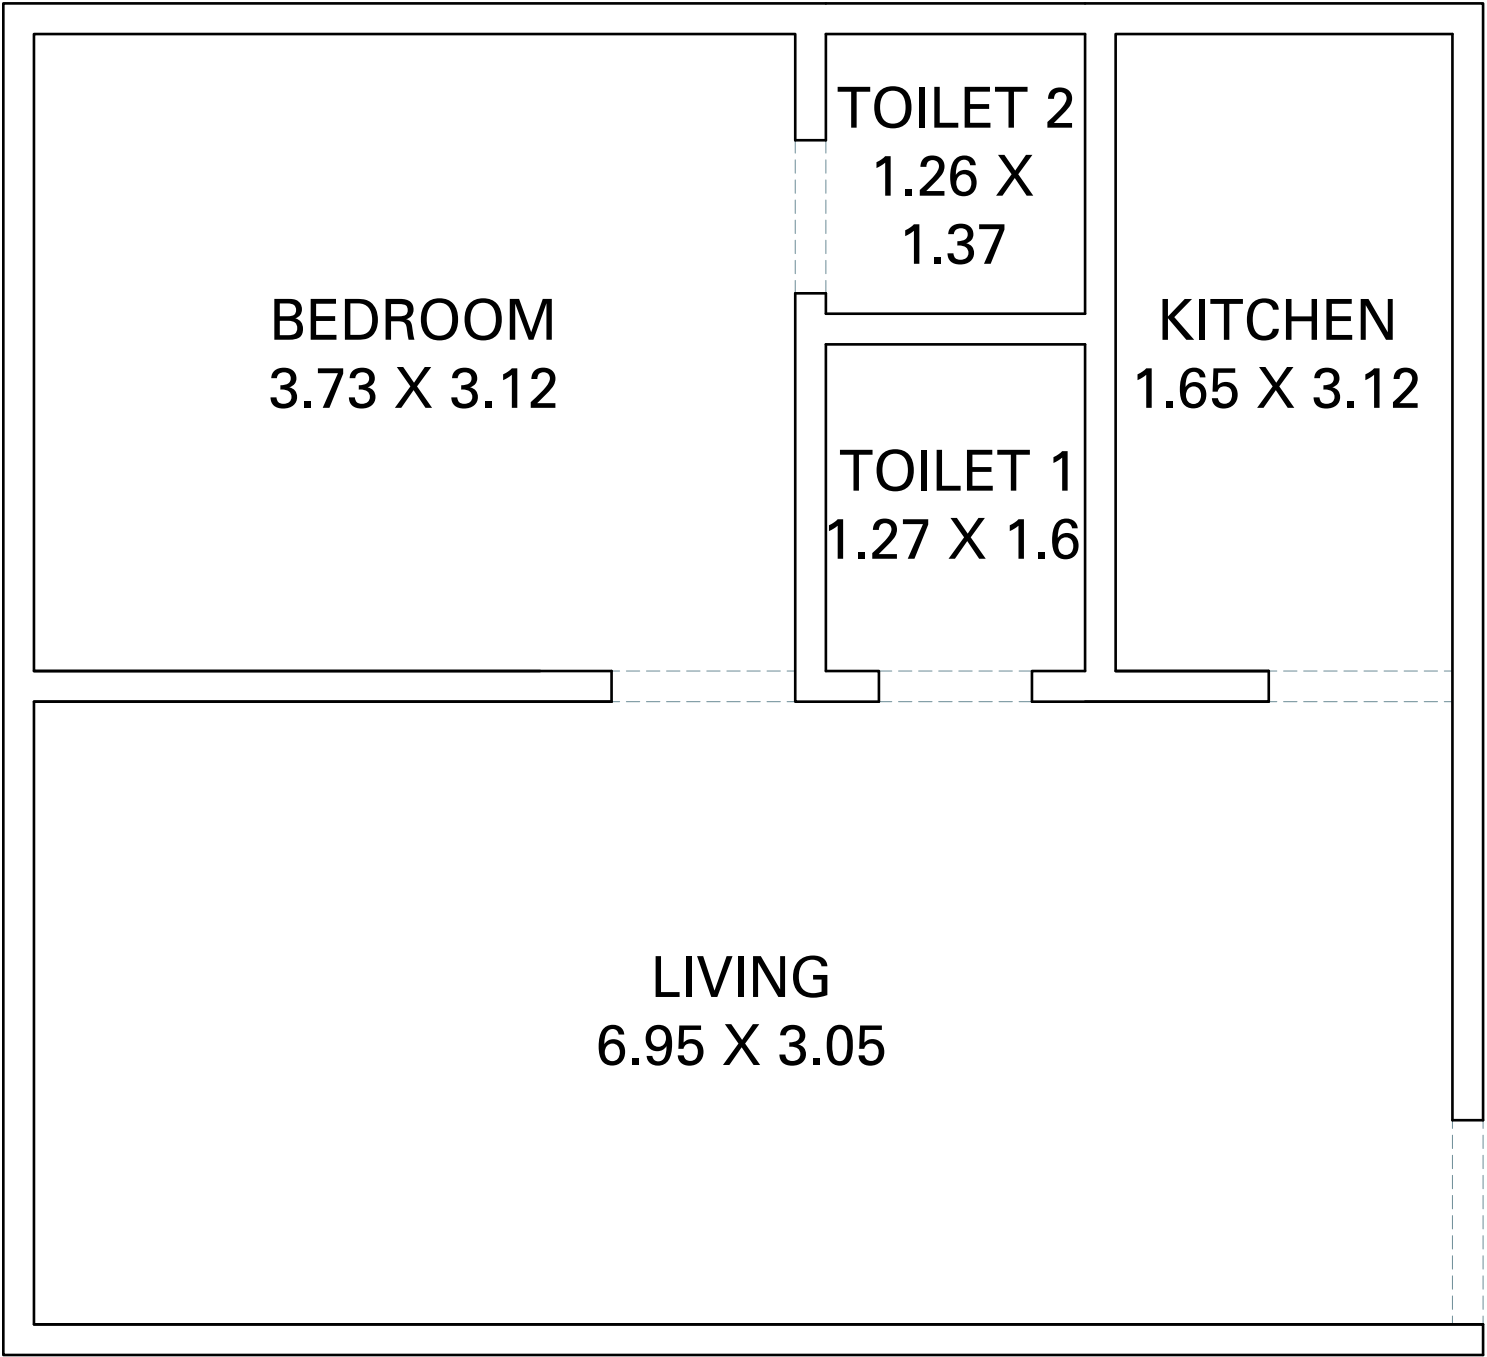


E1 BUILDING (201, 202, 203, 204)			
UNIT ACCOMODATION	ROOM DIMENSION	CARPET AREA IN SQ.M.	CARPET AREA IN SQ.FT.
LIVING	6.95 x 3.05	21.197	228.165
KITCHEN	1.65 x 3.12	5.148	55.413
TOILET 1	1.27 X 1.6	2.032	21.872
TOILET 2	1.26 X 1.37	1.740	18.729
BEDROOM	3.73 X 3.12	11.638	125.271
DOOR JAMS		0.645	6.943
USEABLE CARPET AREA		42.40	456.39

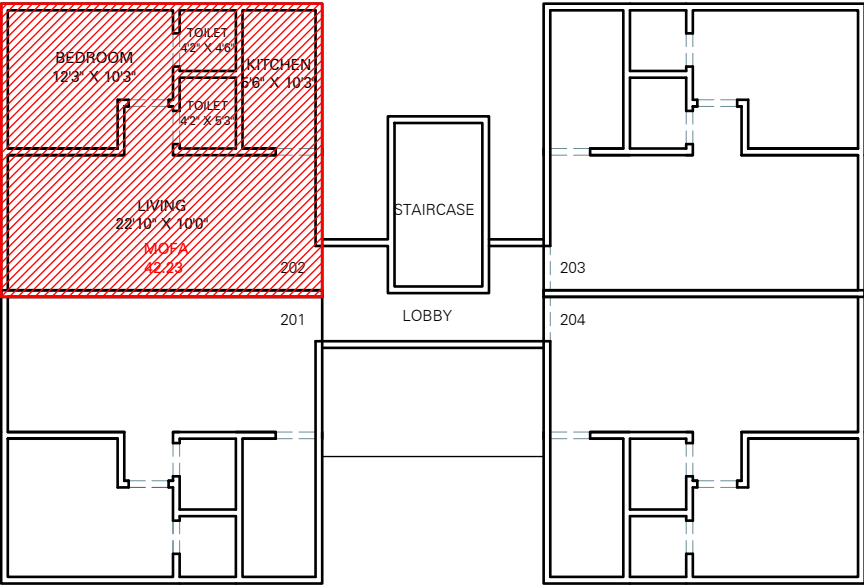


E1 BUILDING

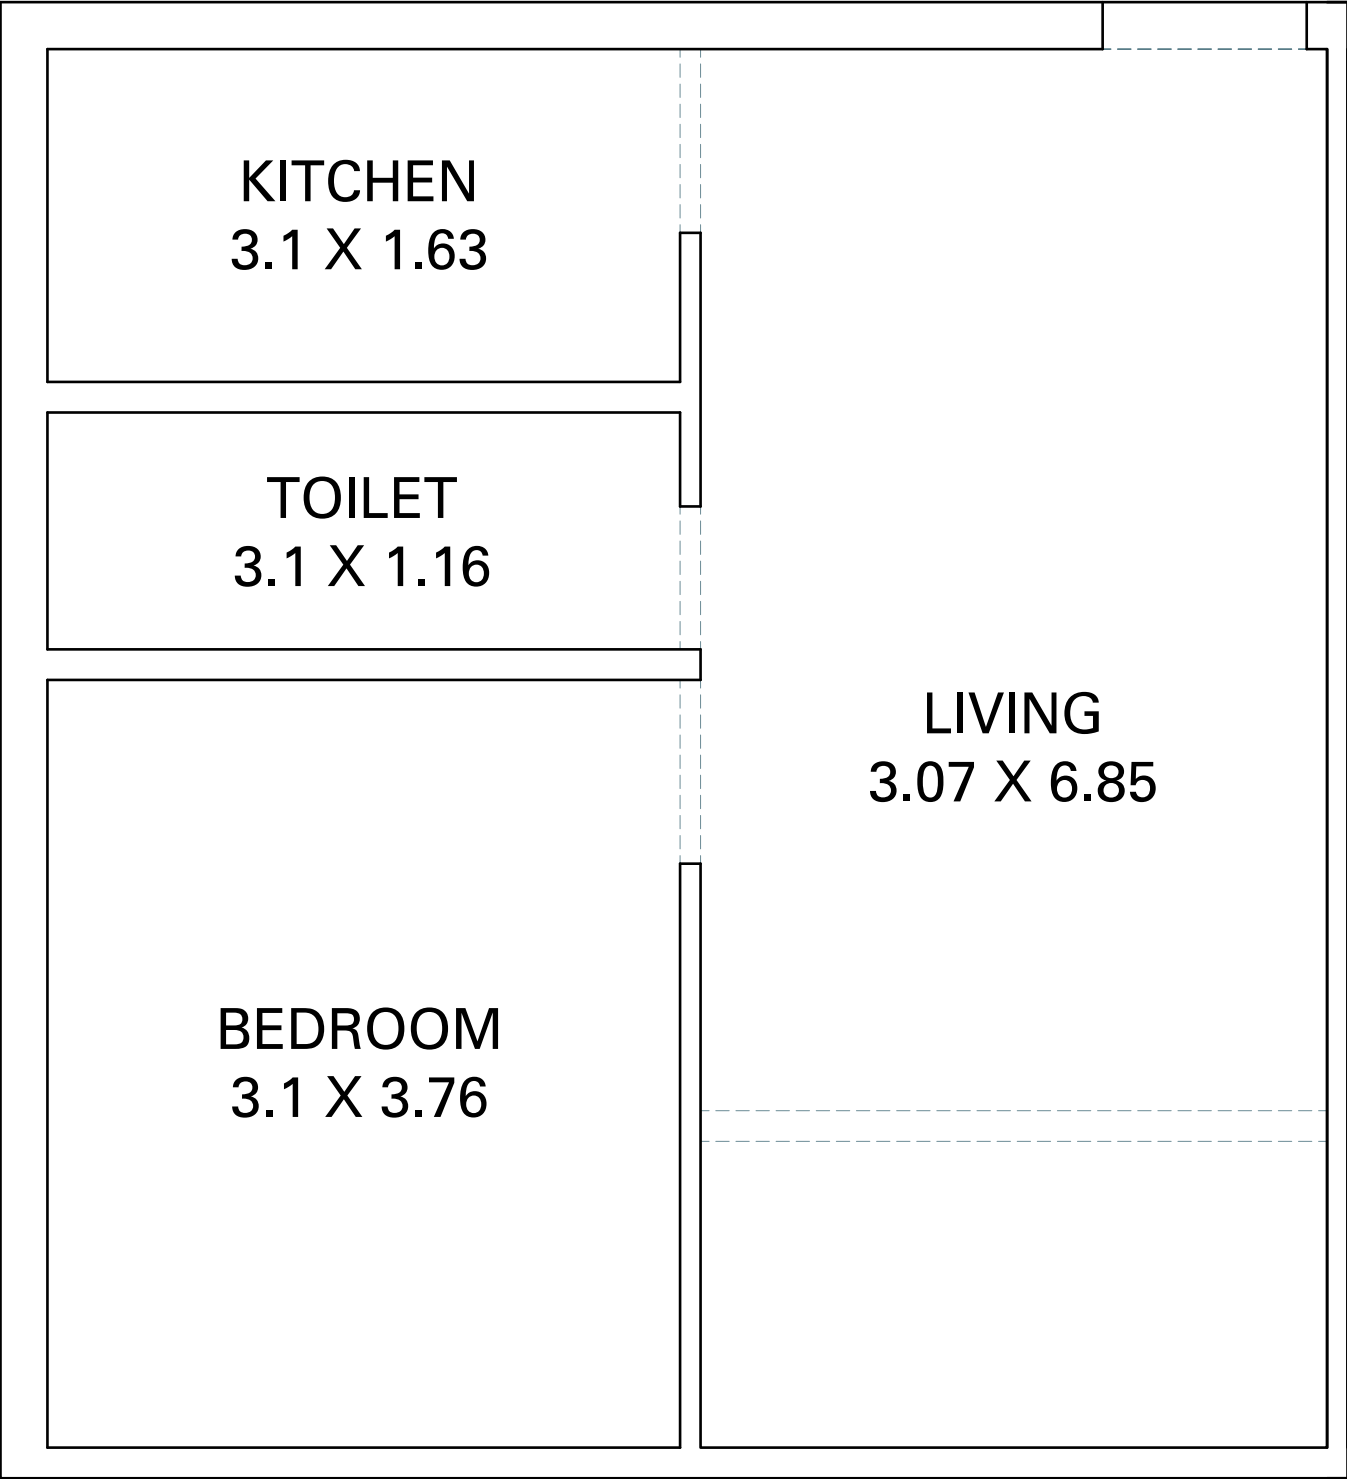

E2 BUILDING (301, 302, 303, 304)			
UNIT ACCOMODATION	ROOM DIMENSION	CARPET AREA IN SQ.M.	CARPET AREA IN SQ.FT.
LIVING	3.07 X 6.85	21.029	226.356
KITCHEN	3.1 X 1.63	5.053	54.390
TOILET	3.1 X 1.16	3.596	38.707
BEDROOM	3.1 X 3.76	11.656	125.465
DOOR JAMS		0.480	5.167
USEABLE CARPET AREA		41.81	450.09

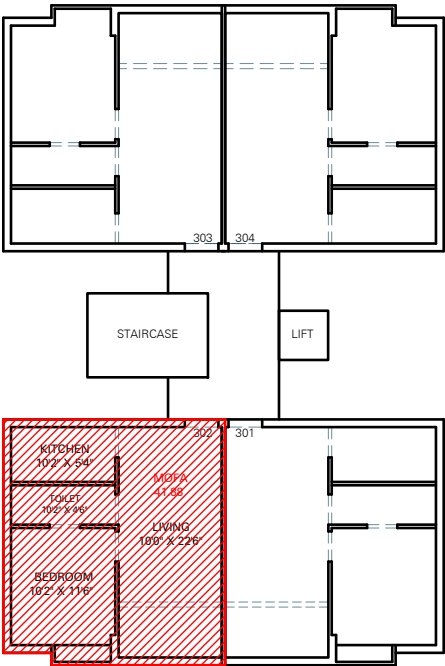


E2 BUILDING

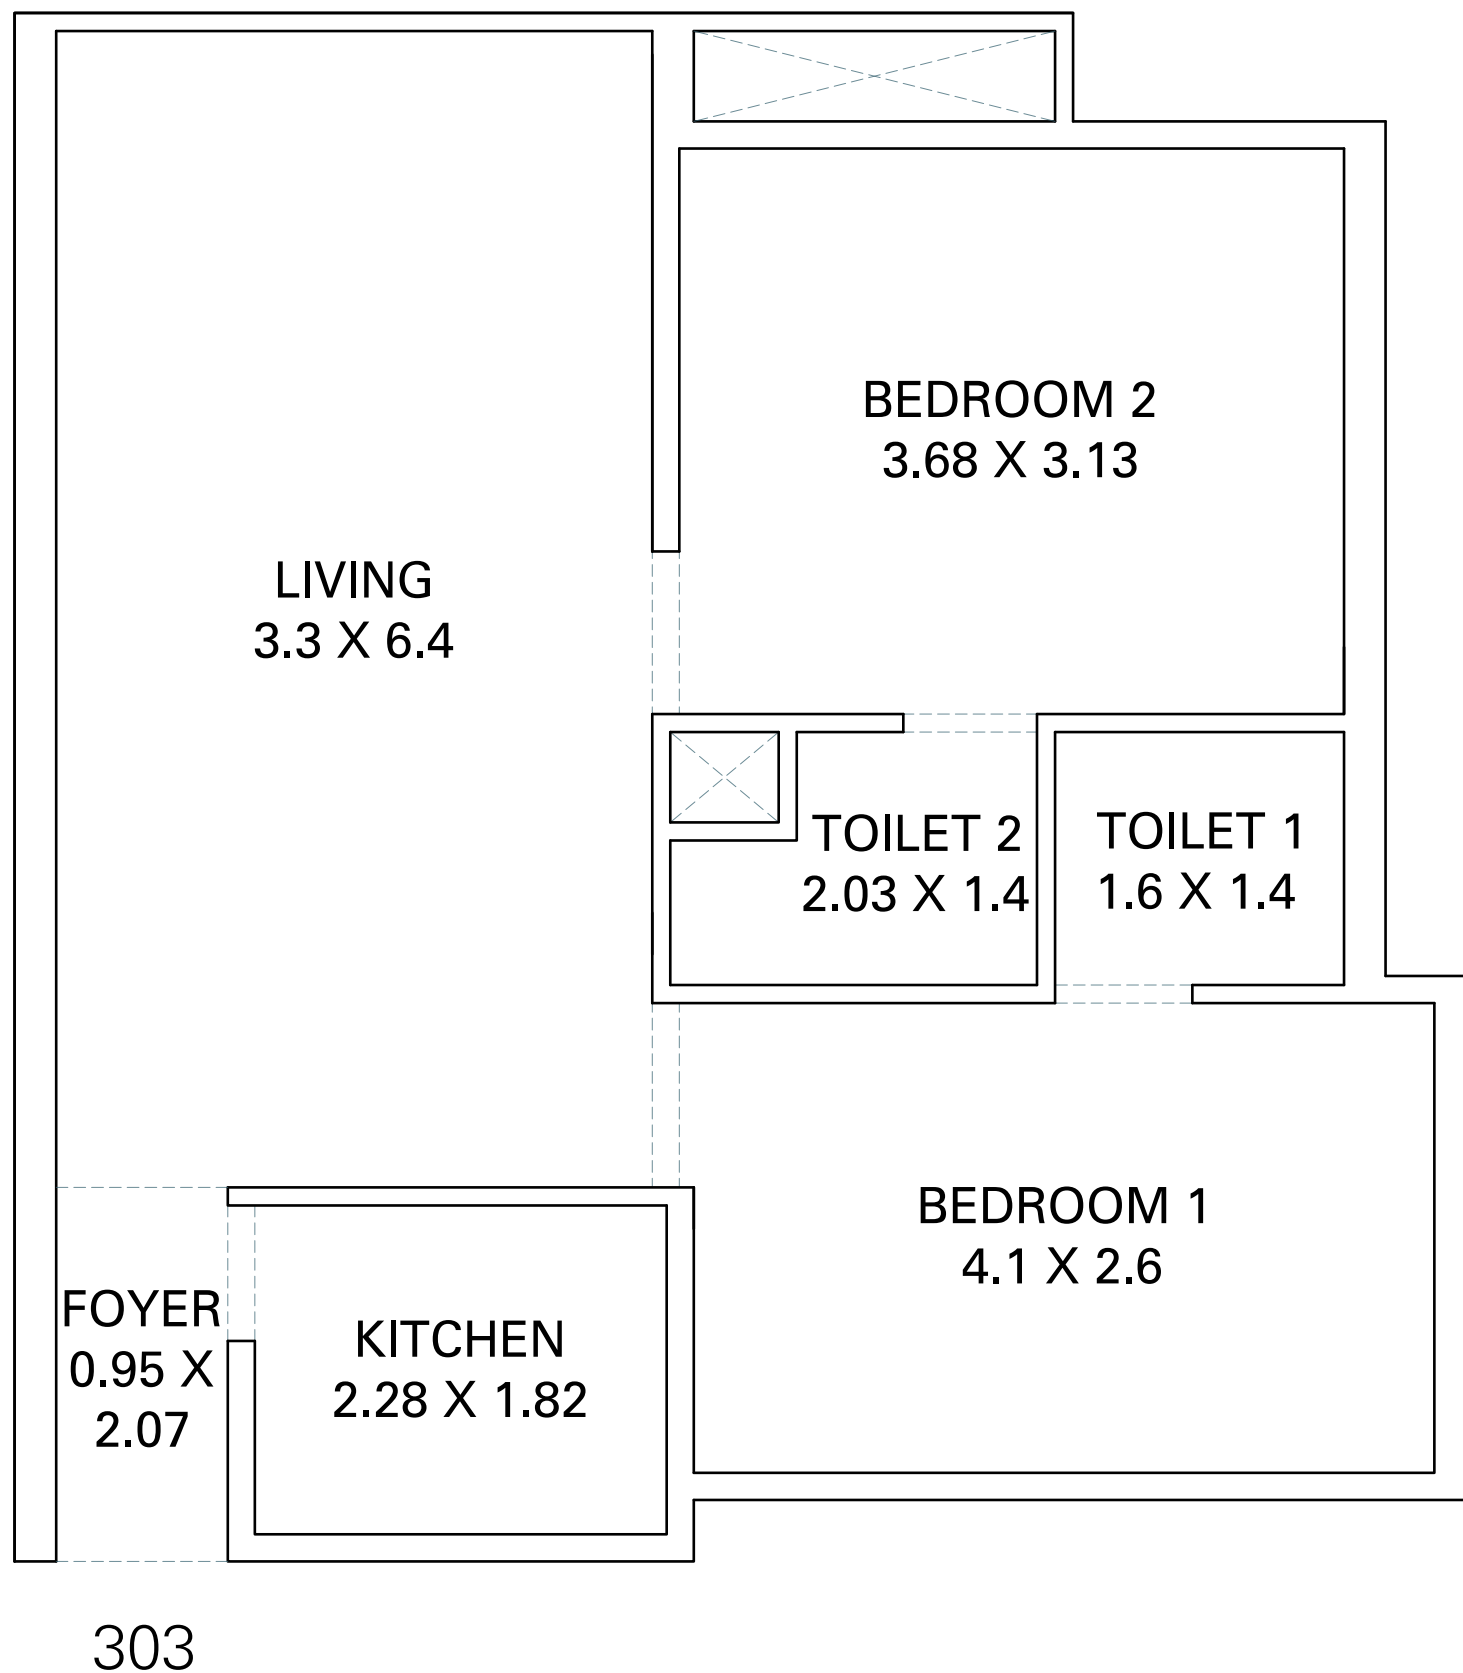


E3 BUILDING (303)			
UNIT ACCOMODATION	ROOM DIMENSION	CARPET AREA IN SQ.M.	CARPET AREA IN SQ.FT.
LIVING	3.3 x 6.4	21.120	227.336
KITCHEN	2.28 x 1.82	4.150	44.671
FOYER	0.95 X 2.07	1.967	21.173
BEDROOM 1	4.1 X 2.6	10.660	114.744
TOILET 1	1.6 X 1.4	2.240	24.111
BEDROOM 2	3.68 X 3.13	11.518	123.980
TOILET 2	2.03 X 1.4	2.422	26.070
DOOR JAMS		0.775	8.342
USEABLE CARPET AREA		54.85	590.43

E3 BUILDING

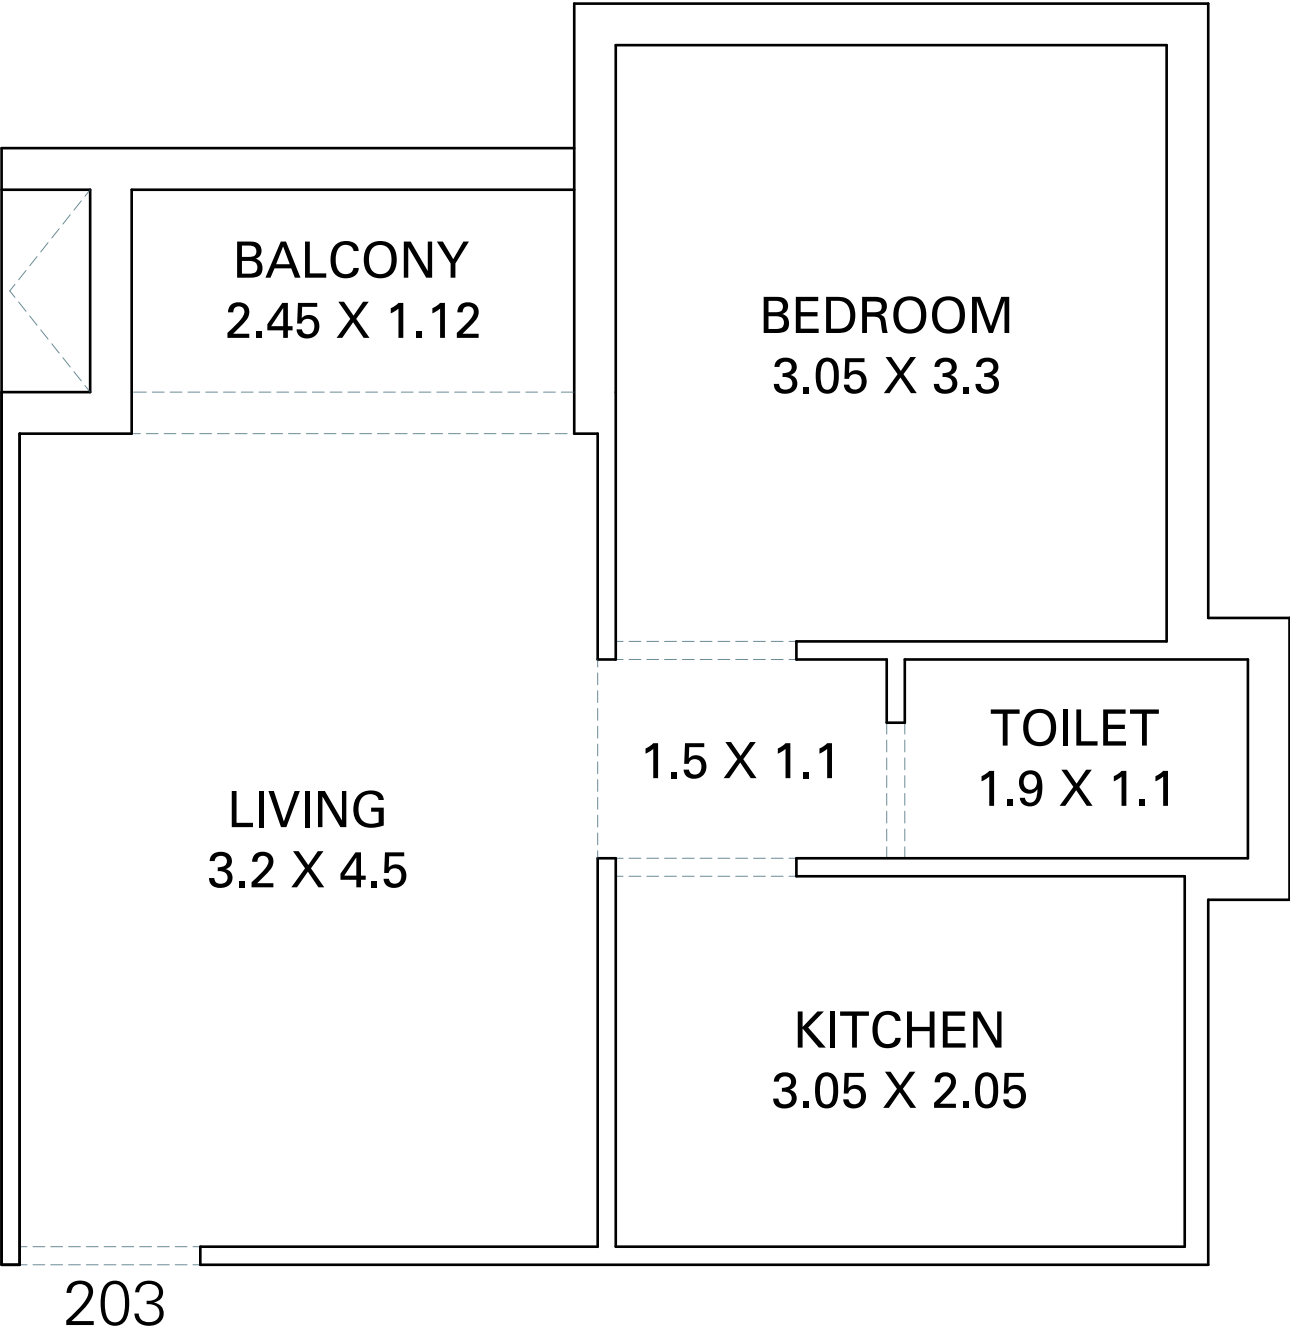


F BUILDING (203)			
UNIT ACCOMODATION	ROOM DIMENSION	CARPET AREA IN SQ.M.	CARPET AREA IN SQ.FT.
LIVING	3.2 x 4.5	14.400	155.002
KITCHEN	3.05 x 2.05	6.457	69.503
PASSAGE	1.5 X 1.1	1.650	17.761
TOILET	1.9 X 1.1	2.090	22.497
BEDROOM	3.05 X 3.3	10.065	108.340
BALCONY	2.45 X 1.12	2.744	29.536
DOOR JAMS		1.049	11.291
USEABLE CARPET AREA		38.46	413.93

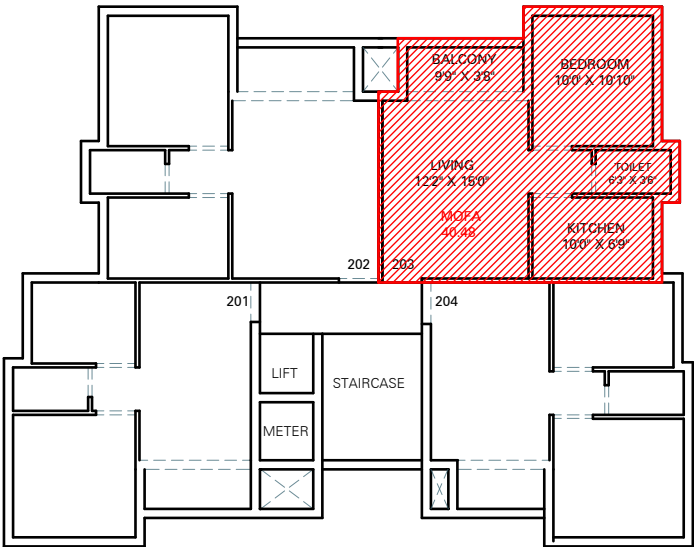


F BUILDING (203)




F BUILDING (204)			
UNIT ACCOMODATION	ROOM DIMENSION	CARPET AREA IN SQ.M.	CARPET AREA IN SQ.FT.
LIVING	3 x 4.5	13.500	145.314
KITCHEN	3.04 x 2.15	6.536	70.354
PASSAGE	1.3 X 1.1	1.430	15.393
TOILET	1.9 X 1.15	2.090	22.497
BEDROOM	3.3 X 3	9.900	106.564
BALCONY	2.4 X 1.1	2.592	27.900
DOOR JAMS		0.902	9.709
USEABLE CARPET AREA		36.95	397.73

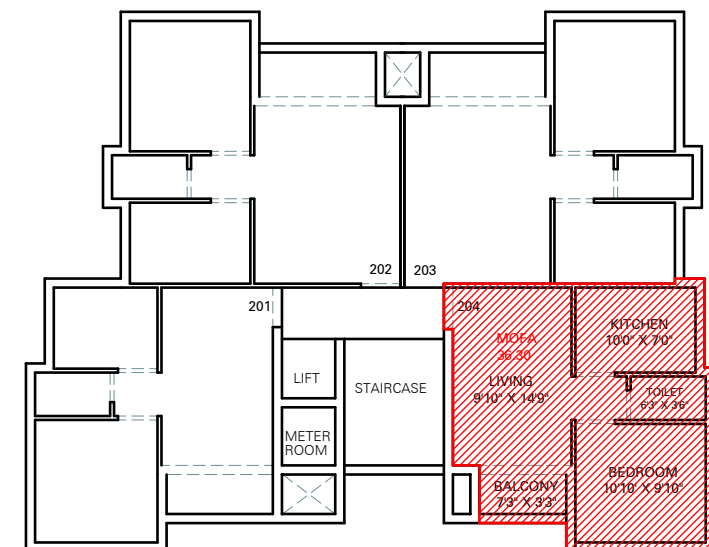

F BUILDING (204)

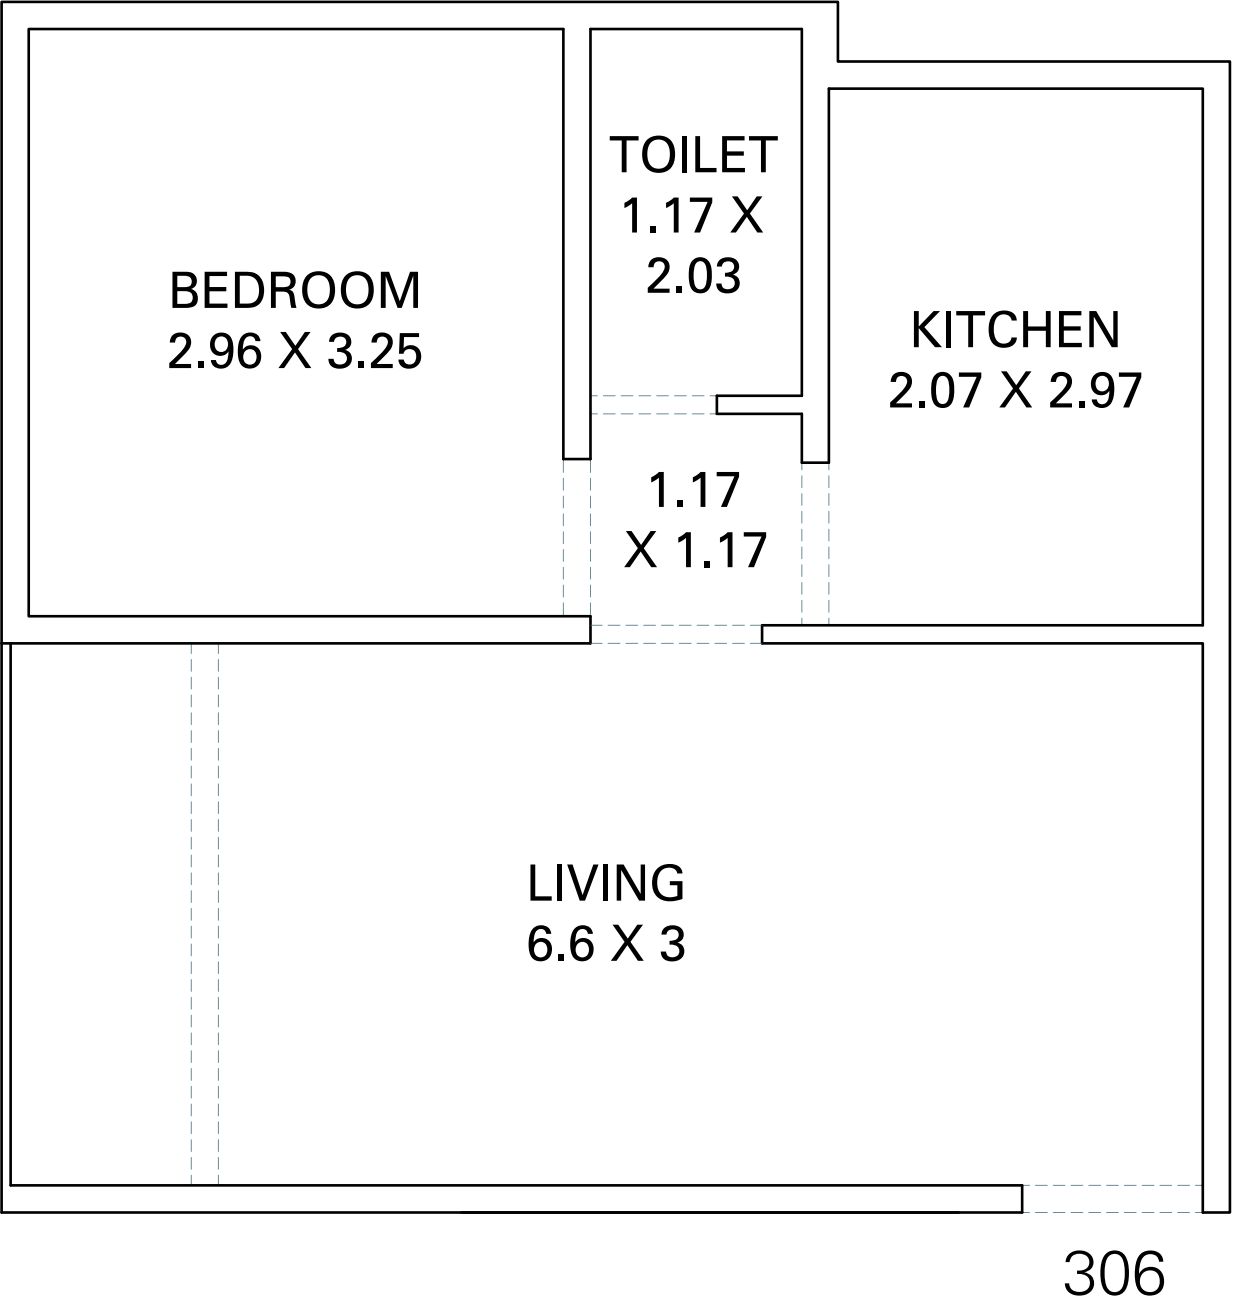


G BUILDING (TYPE A) 301, 302, 305, 306			
UNIT ACCOMODATION	ROOM DIMENSION	CARPET AREA IN SQ.M.	CARPET AREA IN SQ.FT.
LIVING	6.6 x 3	19.800	213.127
KITCHEN	2.07 x 2.97	6.148	66.177
PASSAGE	1.17 x 1.17	1.369	14.736
TOILET	1.17 x 2.03	2.375	25.565
BEDROOM	2.96 x 3.25	9.620	103.550
DOOR JAMS		0.580	6.243
USEABLE CARPET AREA		39.89	429.40

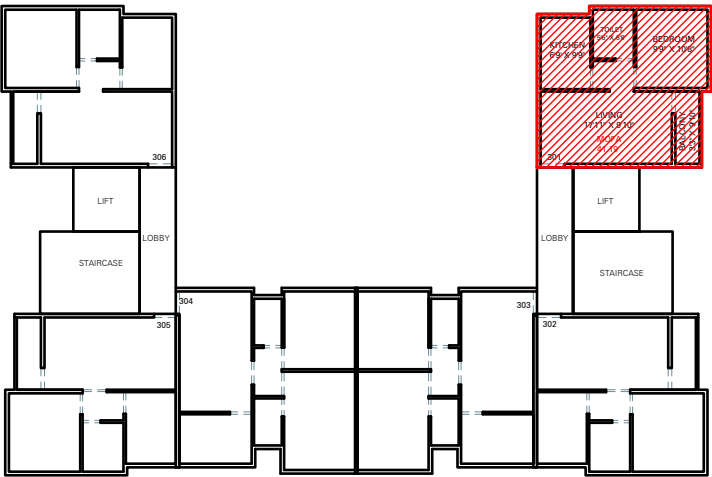


G BUILDING (TYPE A)


304

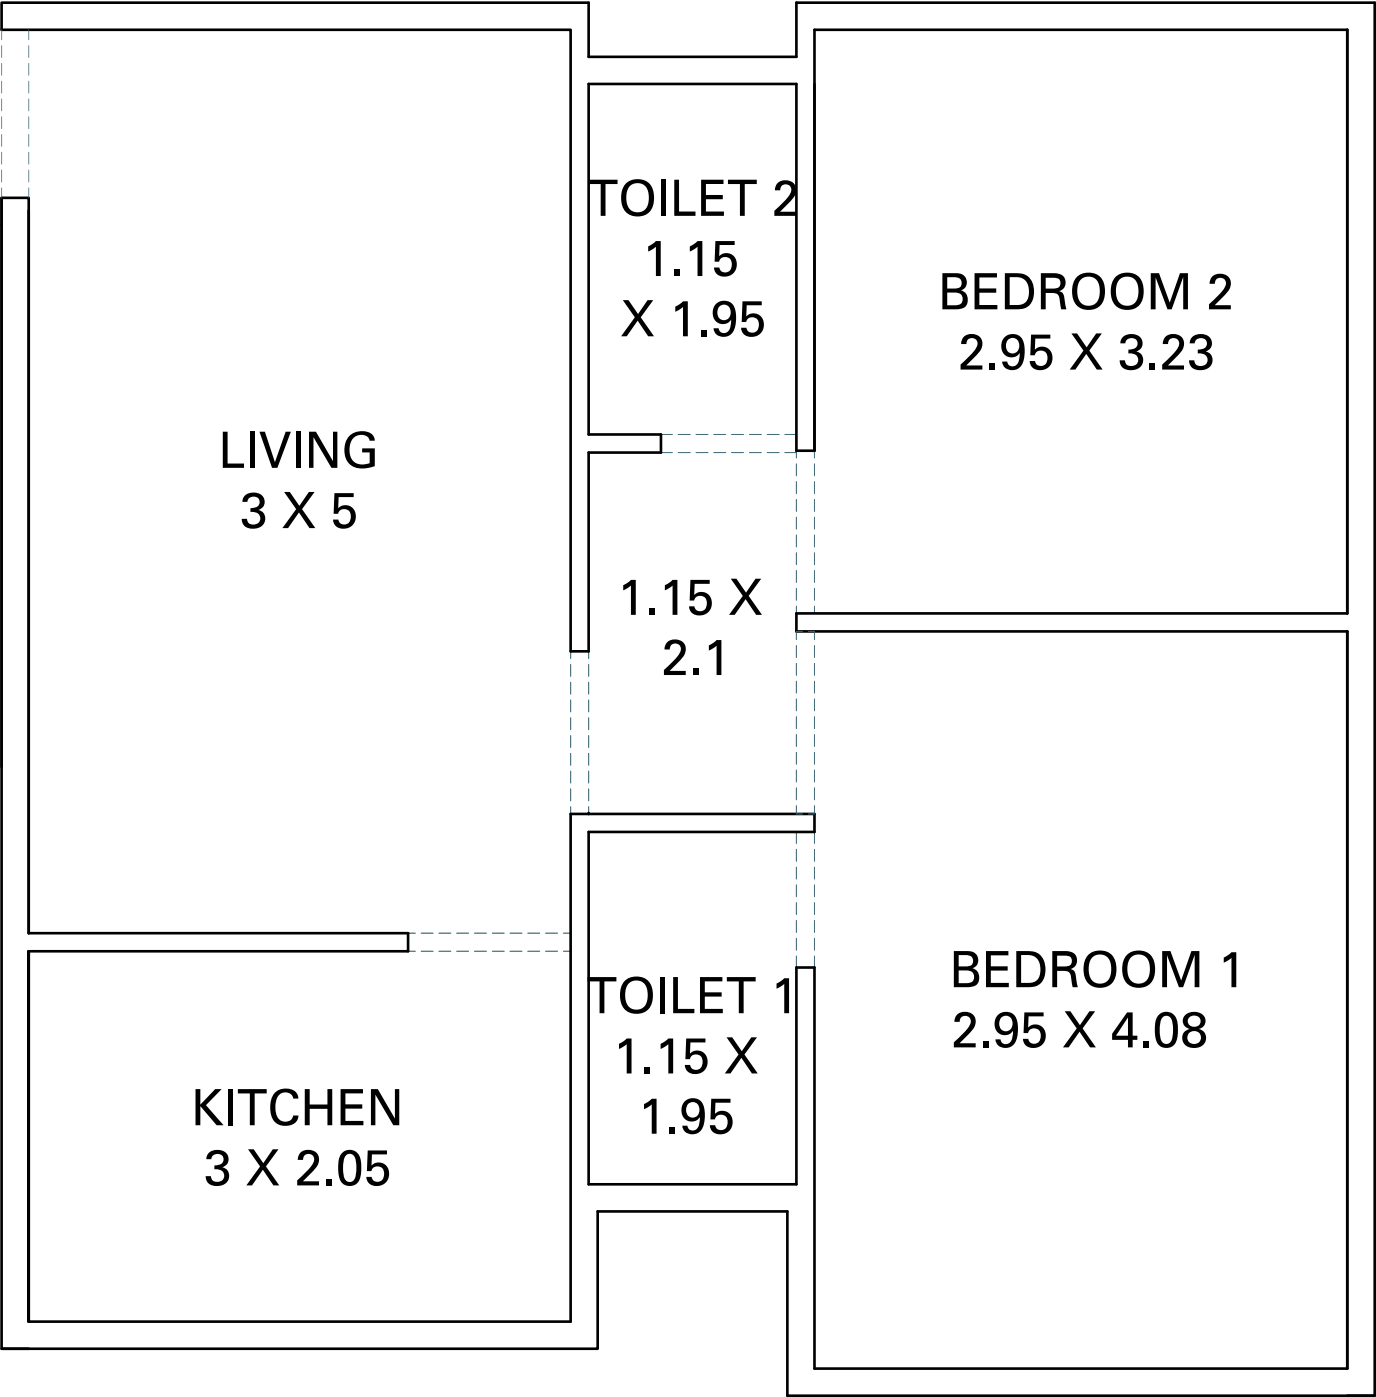


G BUILDING (TYPE A) 303, 304			
UNIT ACCOMODATION	ROOM DIMENSION	CARPET AREA IN SQ.M.	CARPET AREA IN SQ.FT.
LIVING	3 x 5	15.000	161.460
KITCHEN	3 x 2.05	6.150	66.199
PASSAGE	1.15 X 2.1	2.300	24.757
TOILET 1	1.15 X 1.95	2.242	24.133
BEDROOM 1	2.95 X 4.08	12.036	129.556
BEDROOM 2	2.95 X 3.23	9.528	102.559
TOILET 2	1.15 X 1.95	2.231	24.014
DOOR JAMBS		0.661	7.115
USEABLE CARPET AREA		50.15	539.79

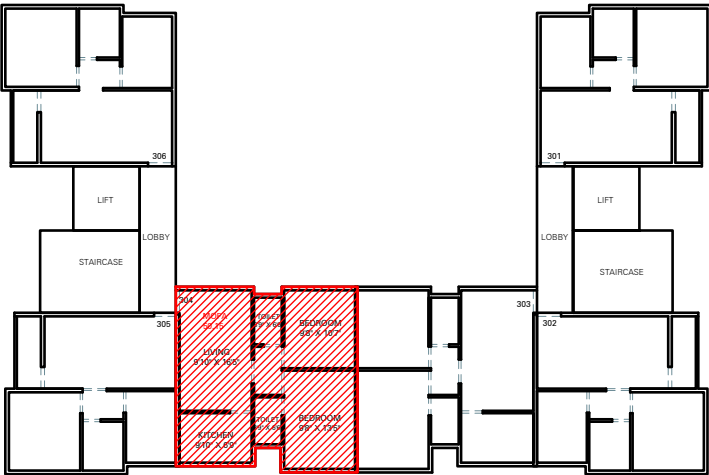


G BUILDING (TYPE B)

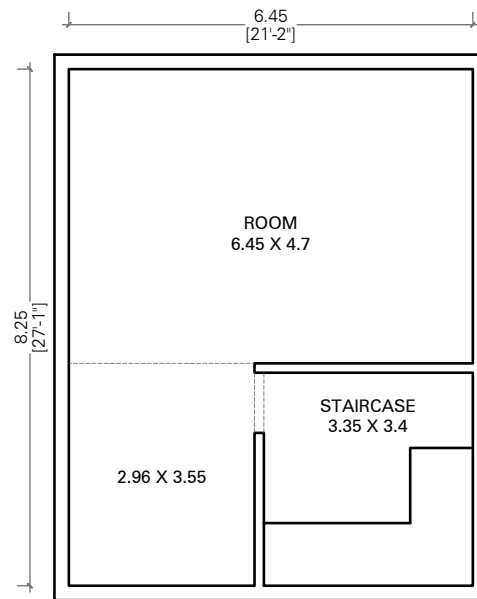

BASEMENT FLOOR PLAN

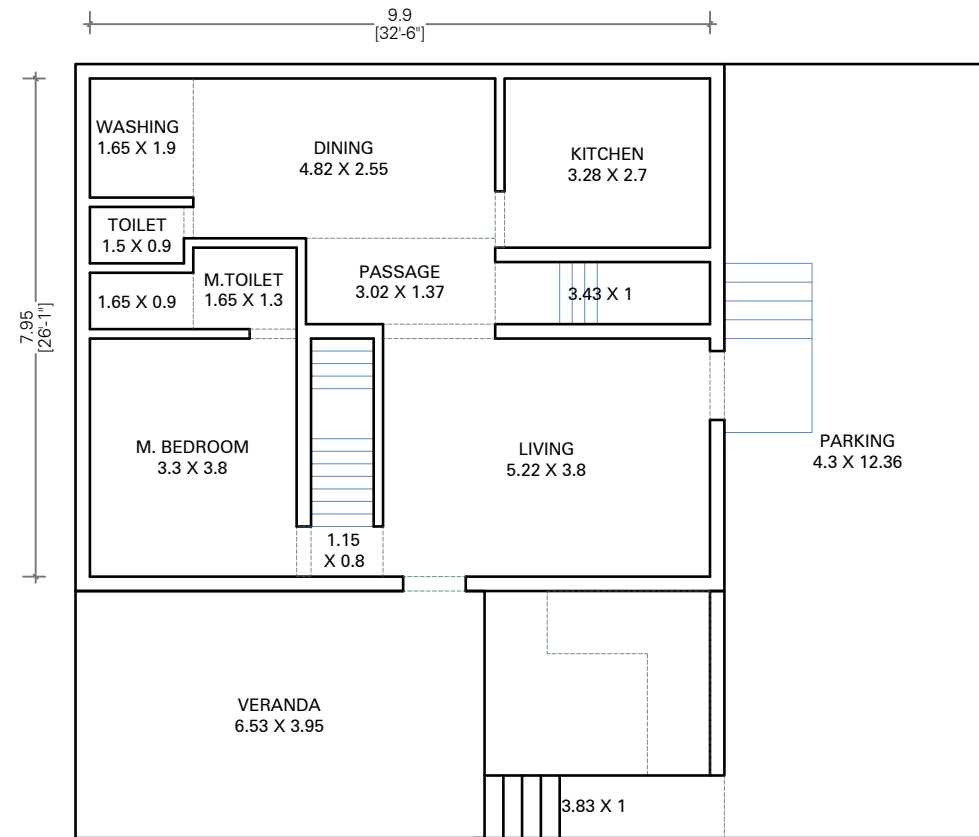

GROUND FLOOR PLAN

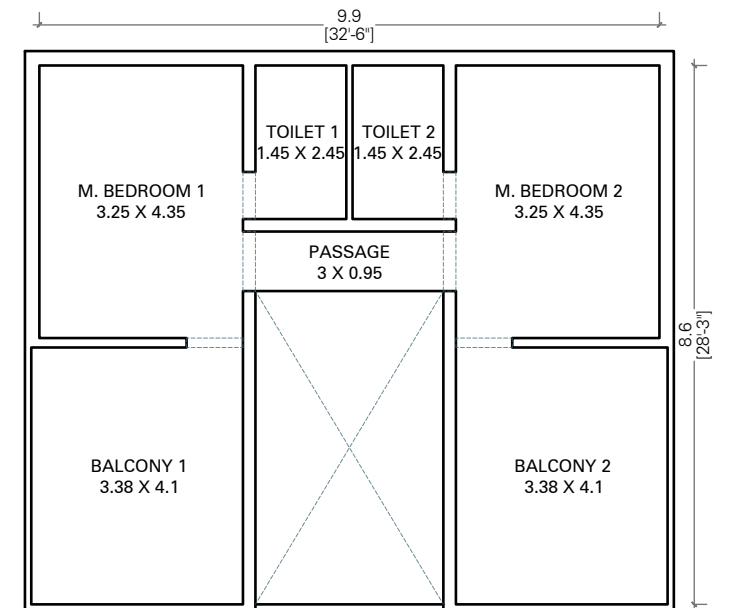


FIRST FLOOR PLAN

BUNGLOW			
UNIT ACCOMODATION	ROOM DIMENSION	CARPET AREA IN SQ.M.	CARPET AREA IN SQ.FT.
BASEMENT			
STAIRCASE	3.34 X 3.4	6.806	73.260
ROOM	6.45 X 4.7	30.296	326.106
ROOM CRONER	2.96 X 3.55	10.522	113.259
DOOR JAMS		0.144	1.550
CARPET AREA		47.77	514.17

GROUND FLOOR			
LIVING	5.22 X 3.8	19.836	213.51
LIVING CORNER	1.15 X 0.8	0.920	9.90
M. BEDROOM	3.3 X 3.8	12.540	134.98
M.TOILET	1.65 X 1.3	2.145	23.09
M.TOILET CORNER	1.65 X 0.9	1.485	15.98
TOILET	1.5 X 0.9	1.350	14.53
PASSAGE	3.02 X 1.37	4.137	44.53
DINING	4.82 X 2.55	12.291	132.30
WASHING	1.65 X 1.9	3.135	33.75
KITCHEN	3.28 X 2.7	8.856	95.33
STAIR	3.43 X 1	3.396	36.55
CORNER	3.83 X 1	3.830	41.23
DOOR JAMS		2.078	22.37
CARPET AREA		76.00	818.05

FIRST FLOOR			
PASSAGE	3 X 0.95	2.850	30.68
M. BEDROOM 1	3.25 X 4.35	14.138	152.18
TOILET 1	1.45 X 2.45	3.553	38.24
M. BEDROOM 2	3.25 X 4.35	14.138	152.18
TOILET 2	1.45 X 2.45	3.553	38.24
BALCONY 1	3.38 X 4.1	13.858	149.17
BALCONY 2	3.38 X 4.1	13.858	149.17
DOOR JAMS		0.950	10.23
CARPET AREA		66.90	720.09
TOTAL CARPET AREA		190.67	2052.32
PARKING	4.3 X 12.36	53.126	571.85
VERANDA	6.53 X 3.95	25.761	277.29
VERANDA + PARKING + CARPET AREA		269.55	2901.46

BUNGLOW

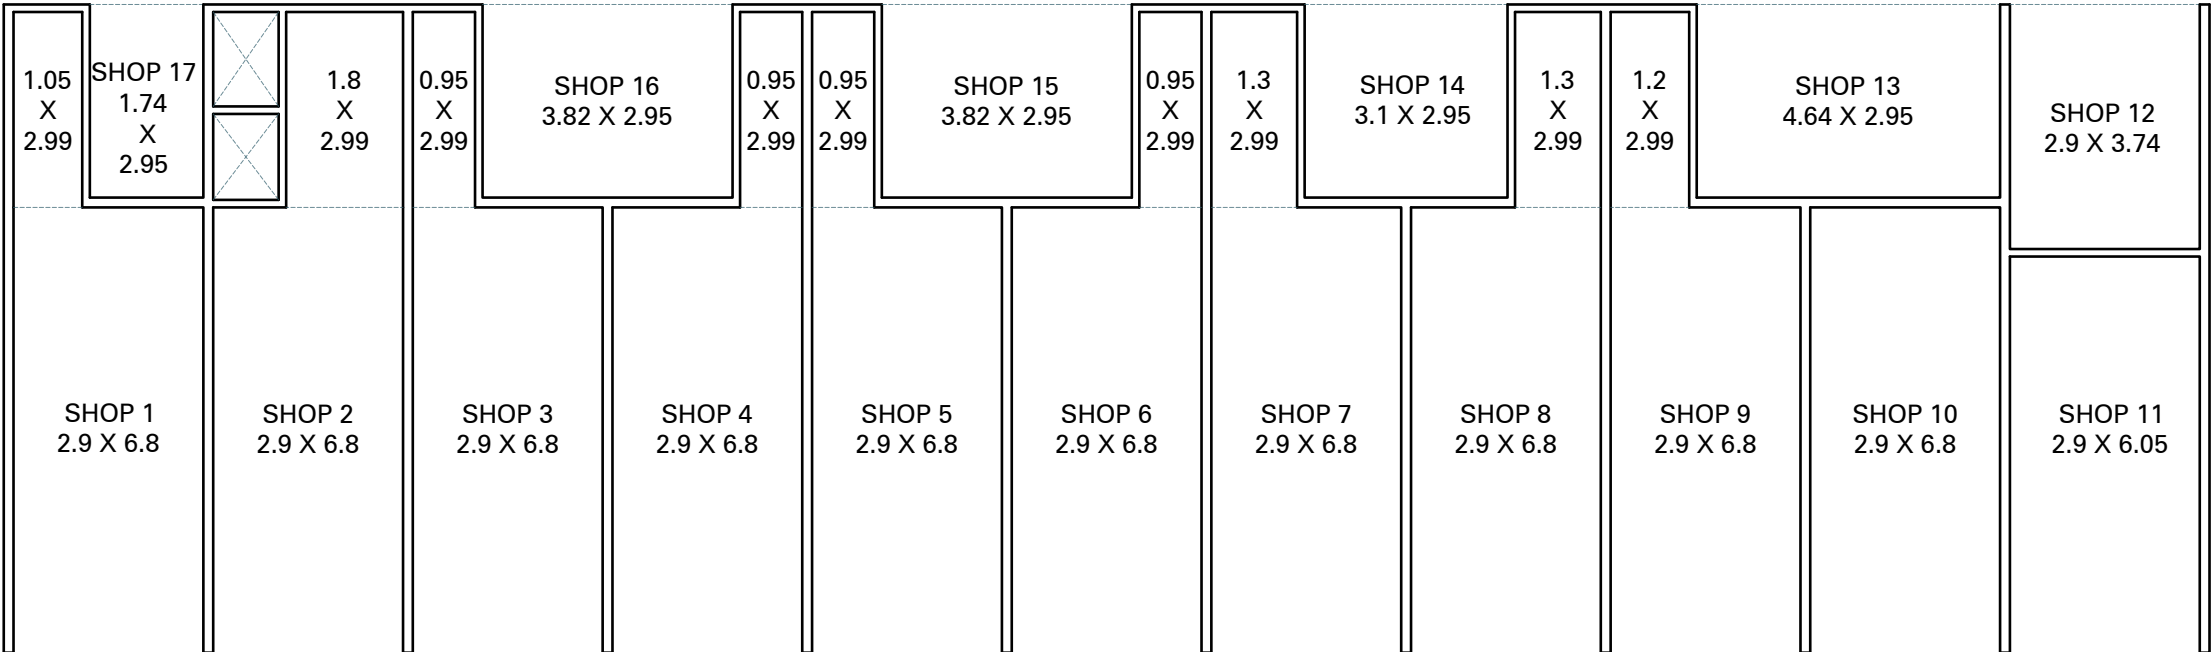

SHOPS			
UNIT ACCOMODATION	ROOM DIMENSION	CARPET AREA IN SQ.M.	CARPET AREA IN SQ.FT.
SHOP 1	2.9 X 6.8 + 1.05 X 2.99	22.85	245.96
SHOP 2	2.9 X 6.8 + 1.79 X 2.99	25.05	269.64
SHOP 3	2.9 X 6.8 + 0.95 X 2.99	22.56	242.84
SHOP 4	2.9 X 6.8 + 0.95 X 2.99	22.56	242.84
SHOP 5	2.9 X 6.8 + 0.95 X 2.99	22.56	242.84
SHOP 6	2.9 X 6.8 + 0.95 X 2.99	22.56	242.84
SHOP 7	2.9 X 6.8 + 1.31 X 2.99	23.63	254.35
SHOP 8	2.9 X 6.8 + 1.31 X 2.99	23.63	254.35
SHOP 9	2.9 X 6.8 + 1.2 X 2.99	23.30	250.80
SHOP 10	2.9 X 6.8	19.72	212.27
SHOP 11	2.9 X 6.05	17.55	188.91
SHOP 12	2.9 X 3.74	10.83	116.57
SHOP 13	4.64 X 2.95	13.67	147.14
SHOP 14	3.1 X 2.95	9.14	98.38
SHOP 15	3.82 X 2.95	11.27	121.31
SHOP 16	3.82 X 2.95	11.27	121.31
SHOP 17	1.74 X 2.95	5.12	55.11

SHOPS